




File name: \\EU.AECOM\NET.COM\EMIA\UK\MED\B\2\JOBS\PR-289270_PROJECT_OPERA_ADDITIONAL_FEE\900_CAD_GIS\904_CE01_WIP\02_SHEETS\PR289270-ACM-XX-DR-CE-10-7001.DWG
 last saved by: NANU.BURNETT Last Plotted: 2019-03-14
 ISO A1 594mm x 841mm
 Approved: EF
 Checked: EOG
 Designer: RL
 Project Management Initials: C
 B
 A
 Printed on 100% Post-Consumer Recycled Content Paper

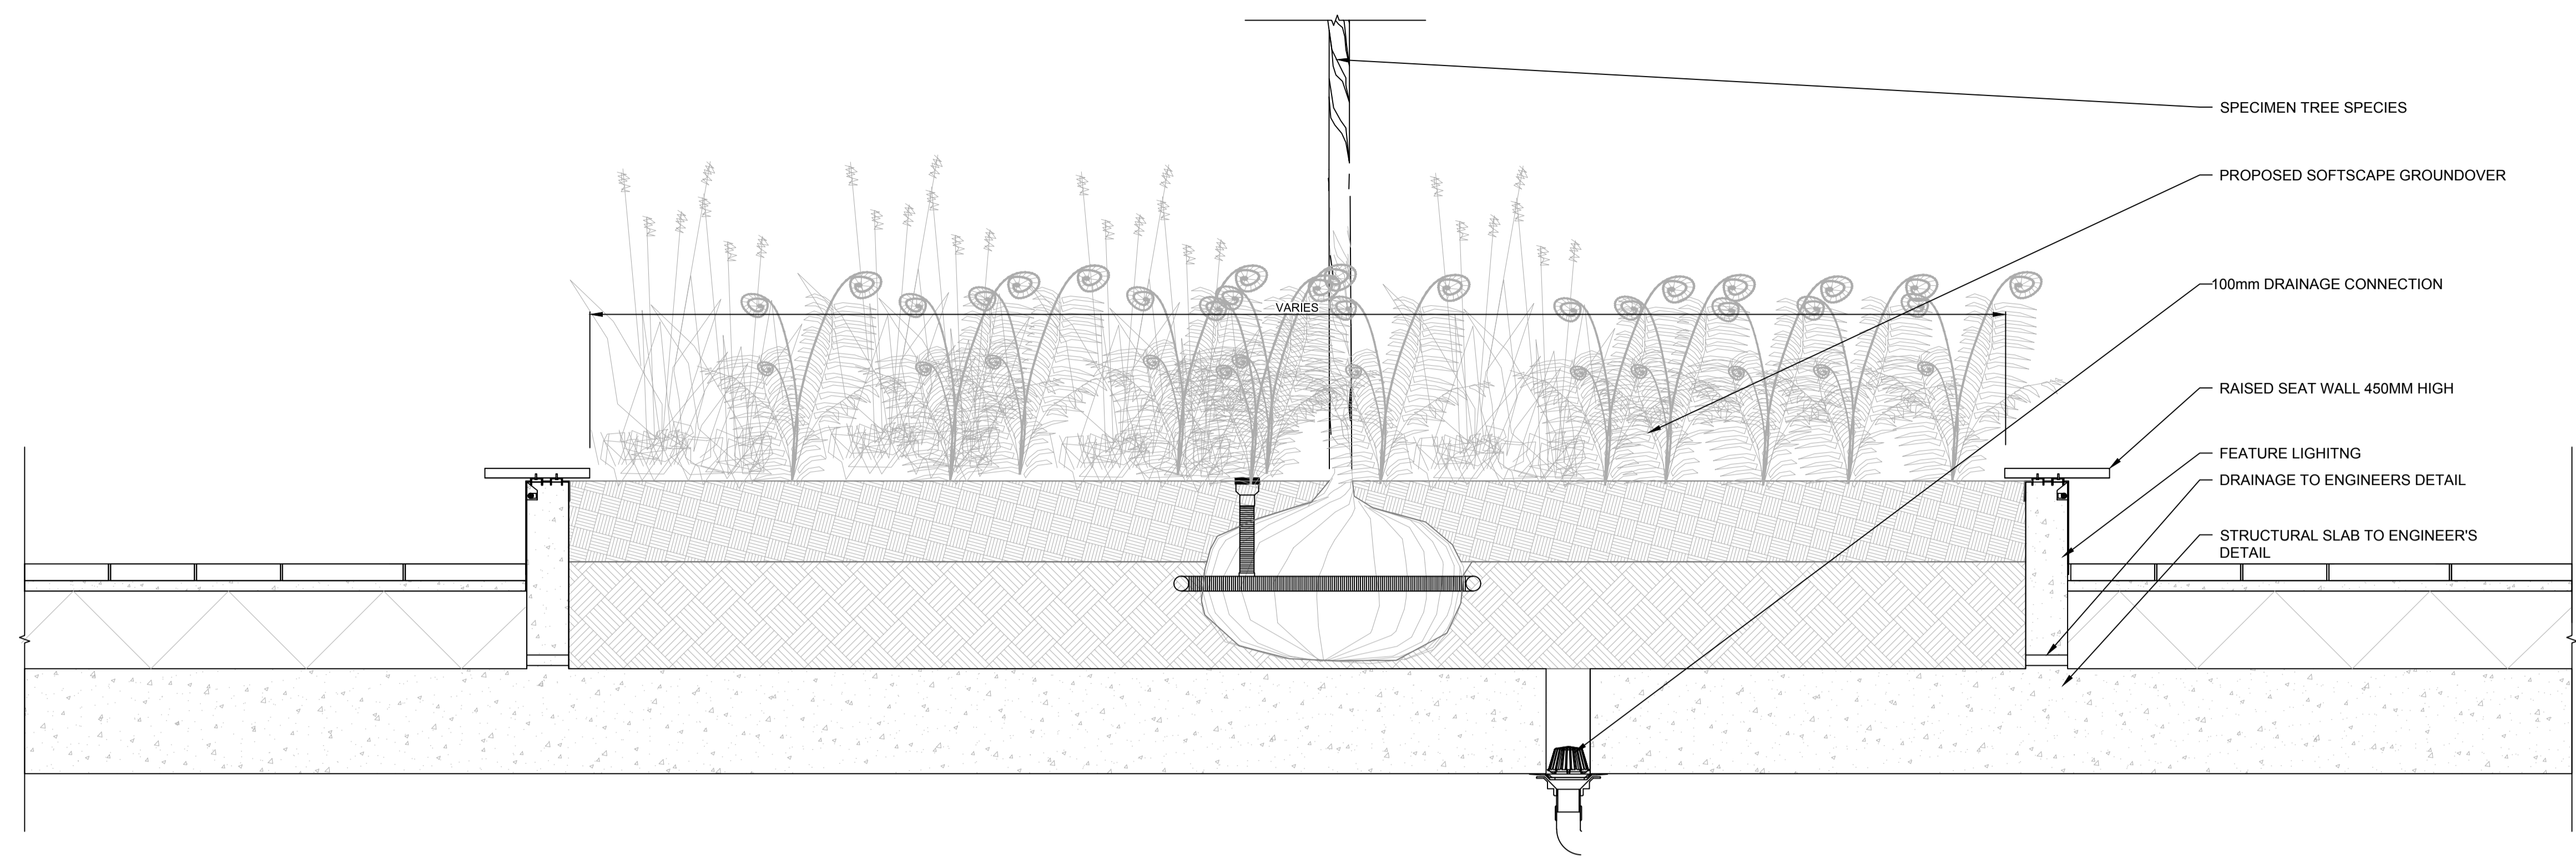

01 RAISED PLANTER ON CONCRETE STRUCTURAL SLAB
 7003 Scale 1:20@A1

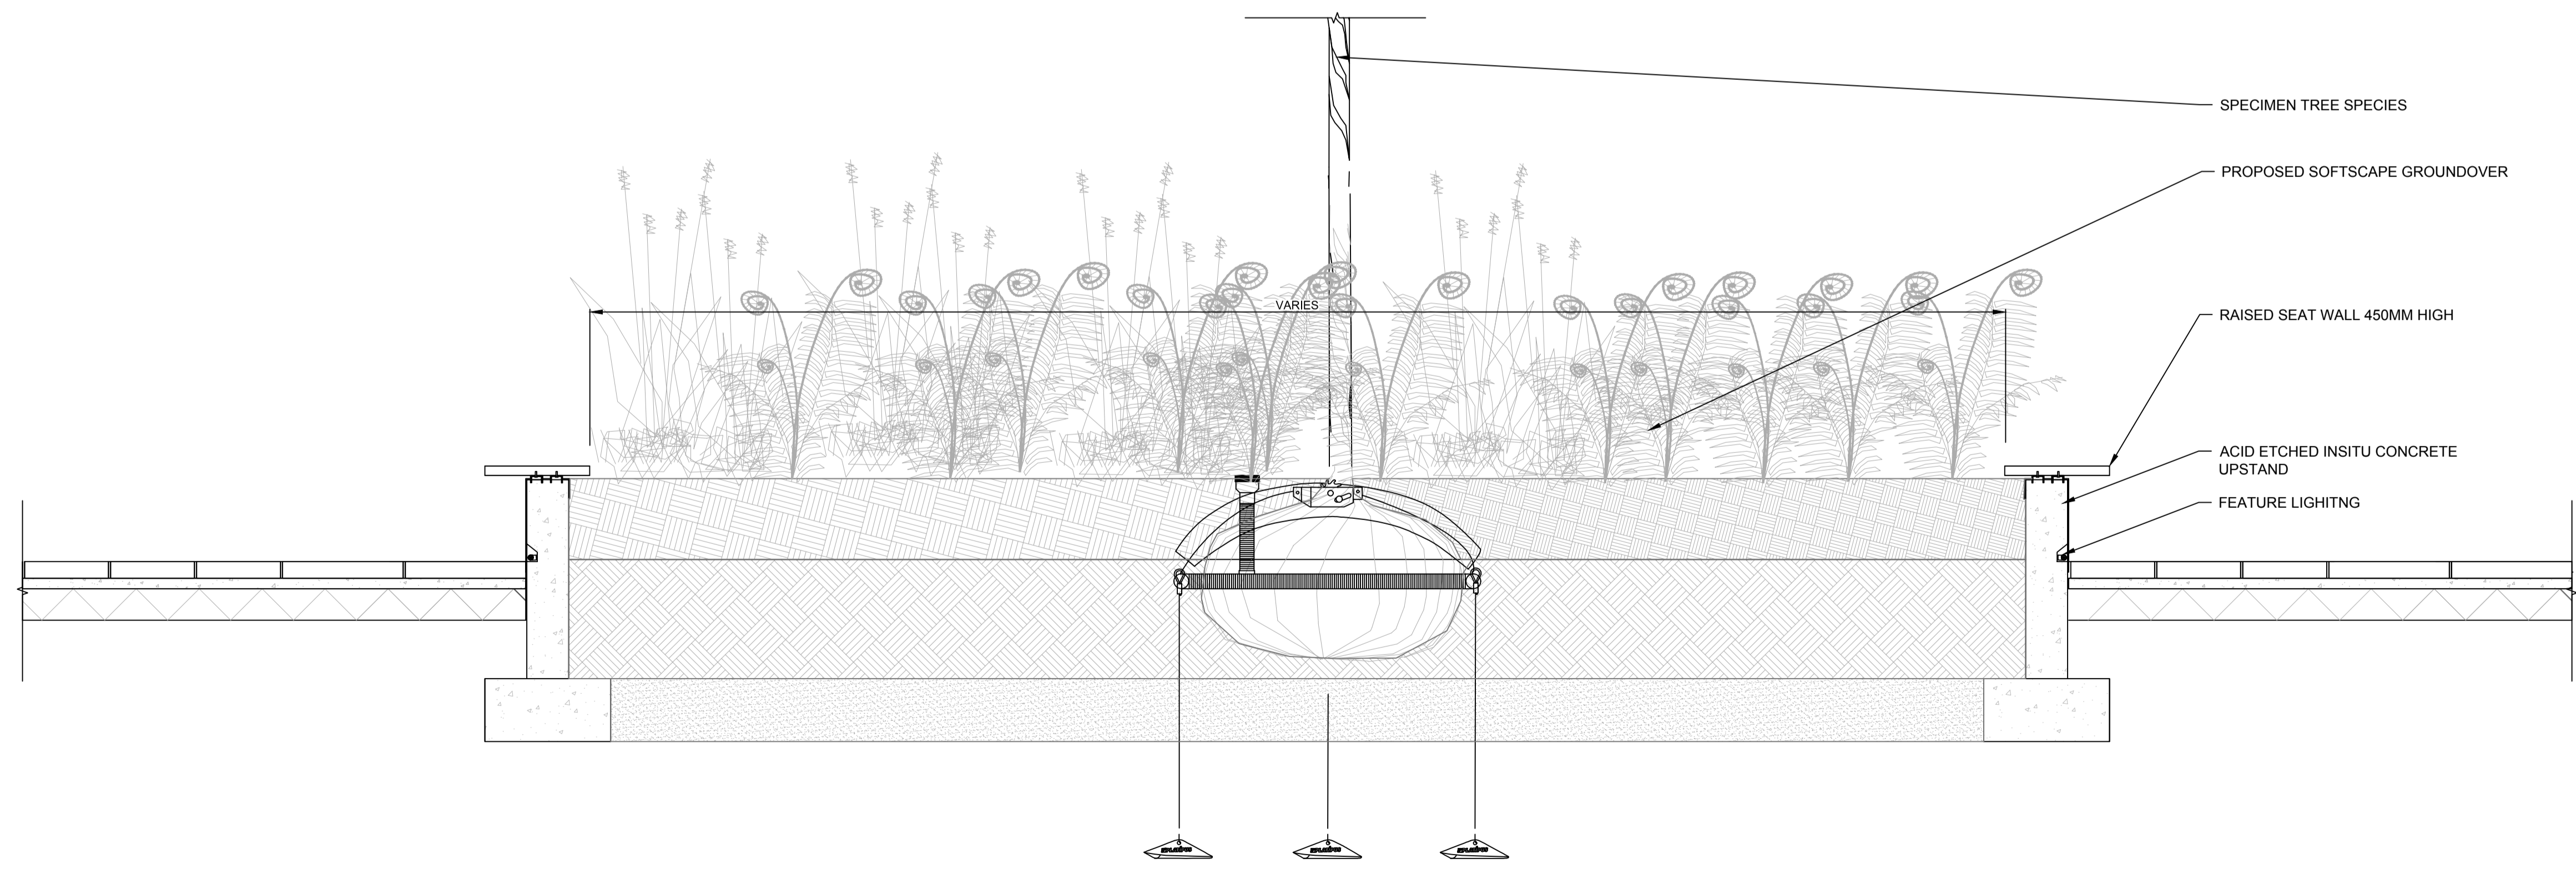

02 RAISED PLANTER ON GRADE
 7003 Scale 1:20@A1

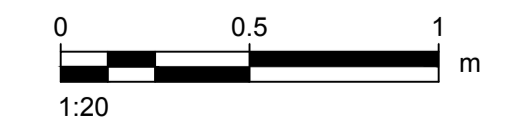

NOTES

1. THIS DRAWING IS TO BE READ IN CONJUNCTION WITH ALL OTHER RELEVANT ARCHITECTURAL AND ENGINEERING DRAWINGS, ANY DISCREPANCIES, ERRORS OR OMISSIONS TO BE BROUGHT TO THE ATTENTION OF THE DESIGNER.
2. ALL DIMENSIONS TO BE CHECKED BY THE CONTRACTOR ON SITE PRIOR TO COMMENCEMENT OF WORKS.
3. AECOM LIMITED TO BE INFORMED BY THE CONTRACTOR OF ANY DISCREPANCIES PRIOR TO THE COMMENCEMENT OF WORKS ON SITE.
4. DIMENSIONS OF ALL BOUNDARIES AND ADJOINING ROADS TO BE CHECKED ON SITE PRIOR TO COMMENCEMENT OF WORKS.
5. DO NOT SCALE. ALL MEASUREMENTS AND COORDINATES TO BE CHECKED ON SITE.



ISSUE/REVISION

I/R	DATE	DESCRIPTION
1	14.03.2019	ISSUED FOR PLANNING

KEY PLAN

PROJECT NUMBER
 60568520

SHEET TITLE
 PROJECT OPERA
 LANDSCAPE DETAILS 4 OF 4

SHEET NUMBER
 PR289270-ACM-XX-XX-DR-CE-10-7004