


Project Management Initials - Designer: SP
Checked: AW
Approved: SP
ISO A3 841mm x 1189mm

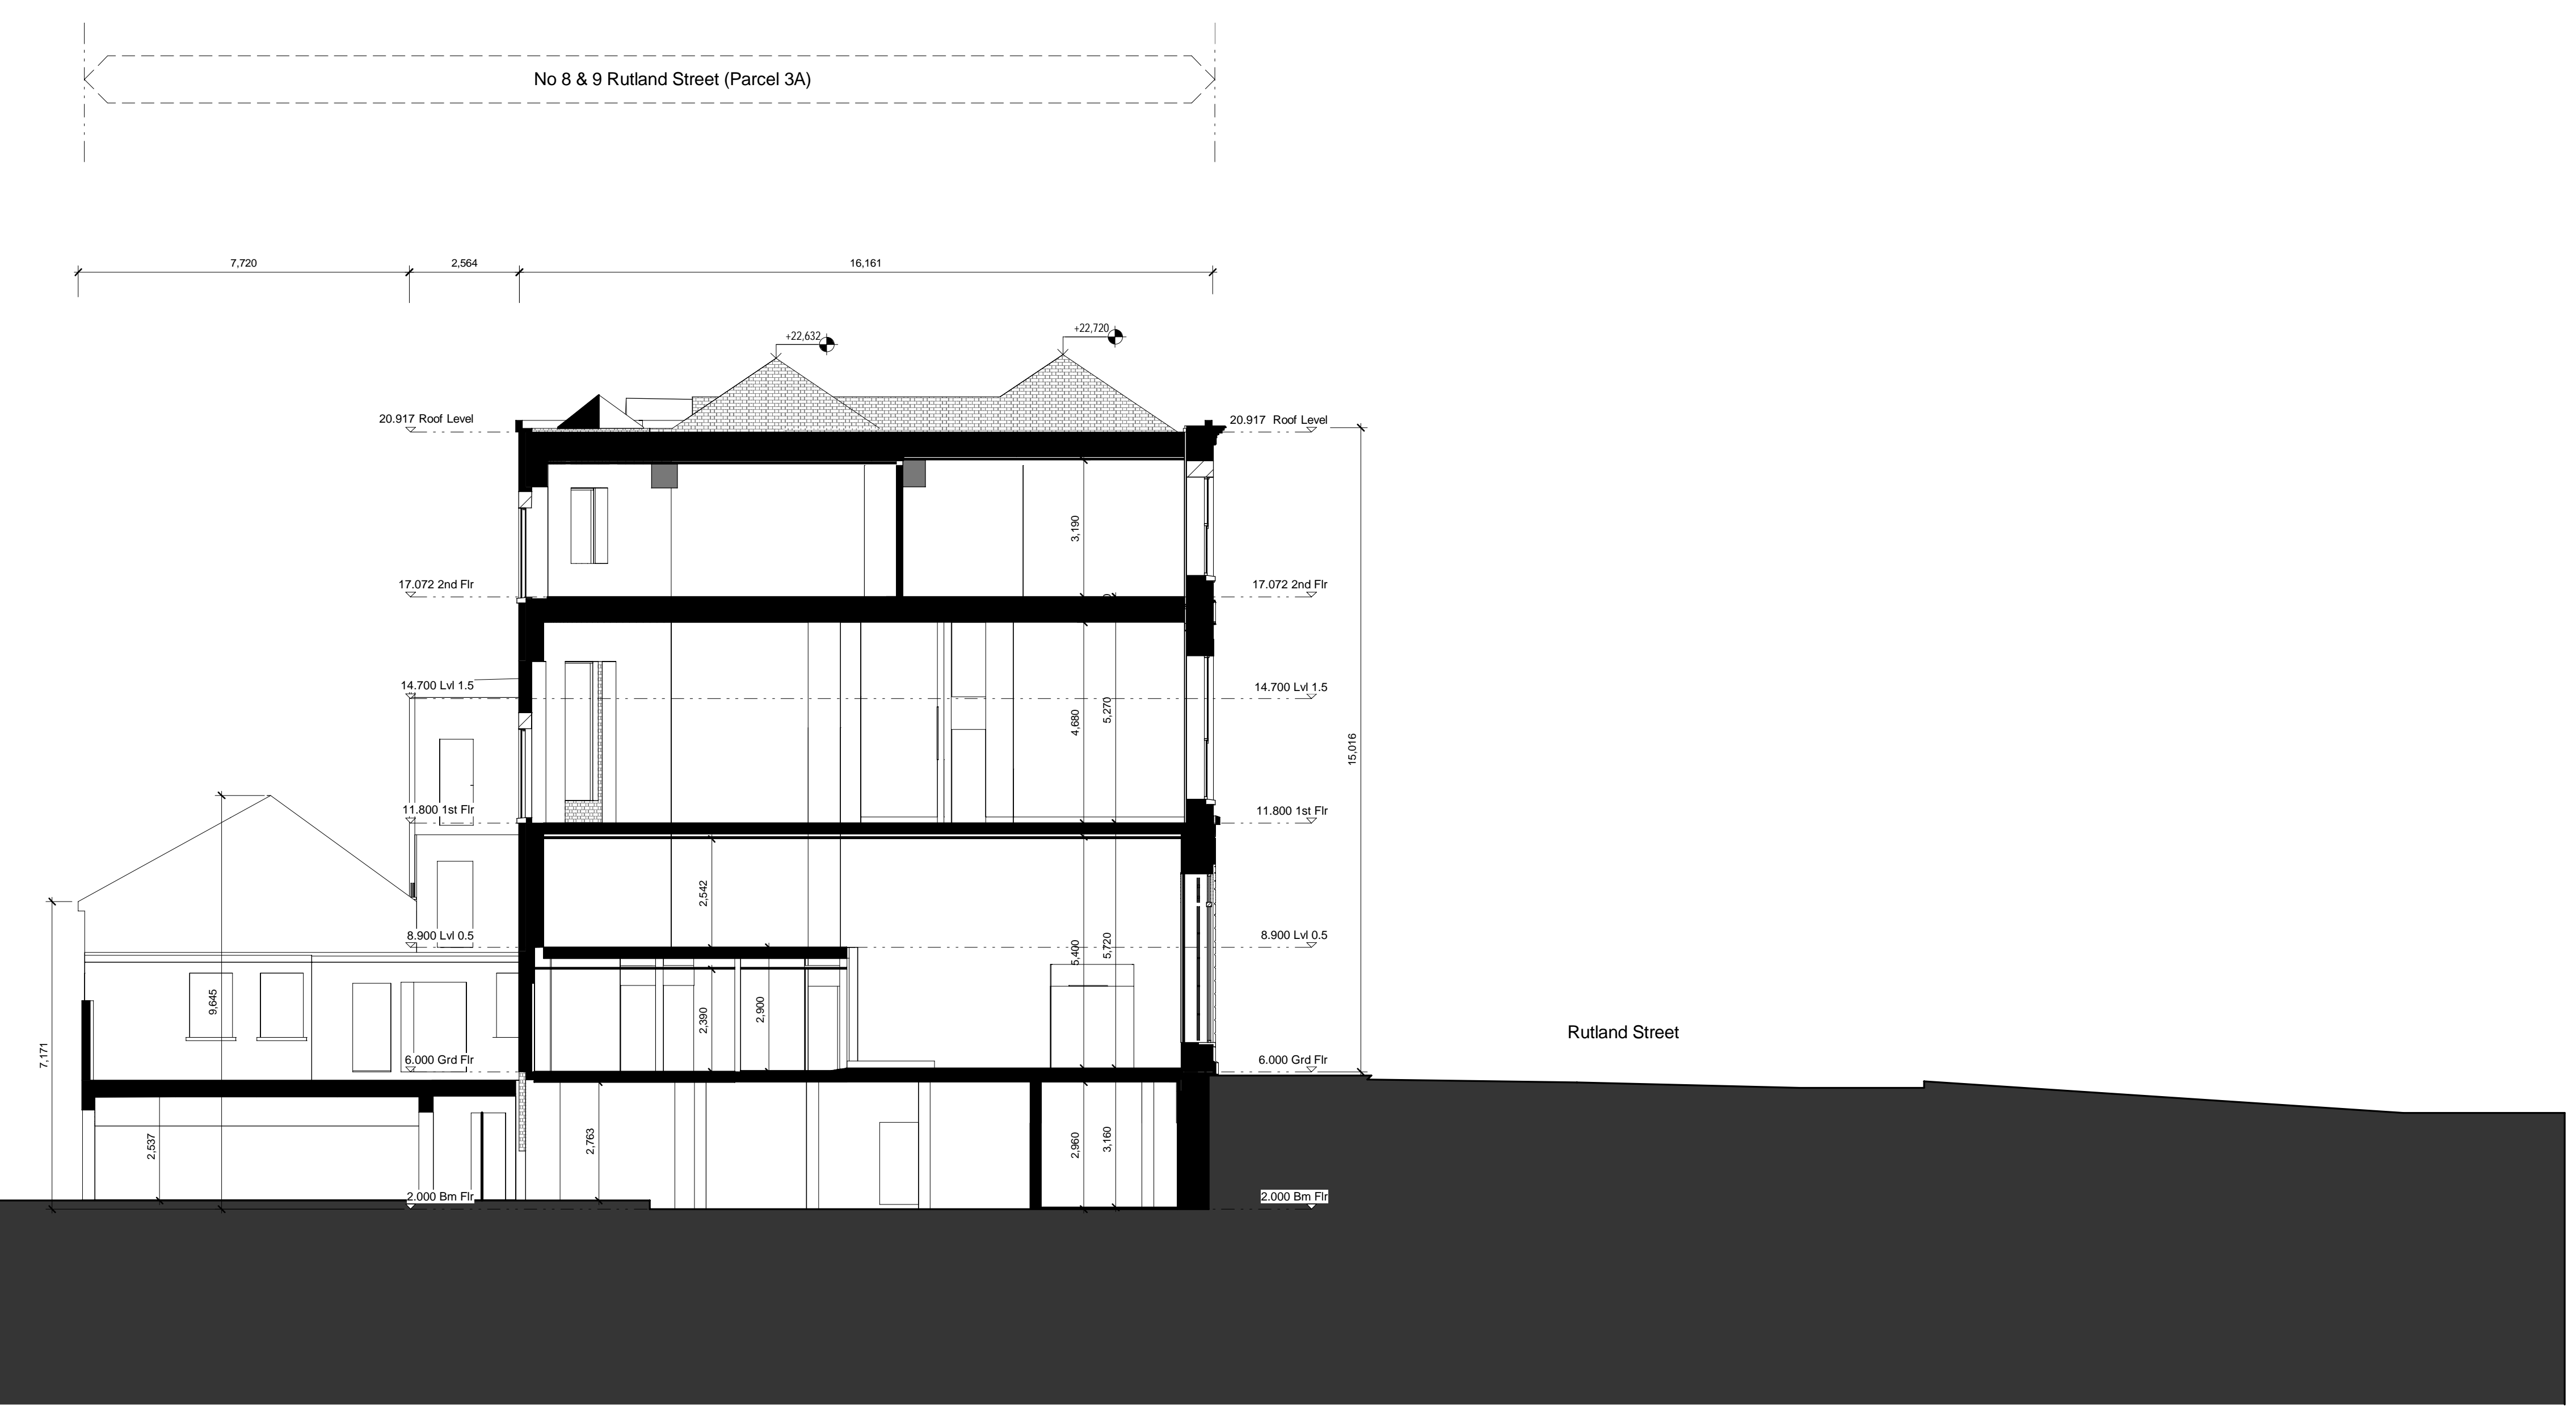

1 Existing Section A-A
SCALE: 1 : 100



2 Existing Section B-B
SCALE: 1 : 100

Note: All levels referenced to Malin Head Datum

KEY PLAN



ISSUE/REVISION HISTORY

IR	DATE	DESCRIPTION
1	Jan 2019	Planning Submission

PROJECT NUMBER

60568520

SHEET TITLE

Parcel 3A+4 - Existing Sections

1 : 100 @ A0

SHEET NUMBER

OPRA-ACM-Z3A4-ZZ-DR-AR-09100

REV

Last Printed: 25/01/2019 12:06:20
Filename: C:\Users\acm\OneDrive\Documents\OPRA-ACM-Z3A4-ZZ-DR-AR-001_drawing1971.rvt
Printed on: 30 Post Consumer Recycled Content Paper

This drawing has been prepared for the use of AECOM's staff & may not be used, modified, reproduced or related to by third parties, except as agreed by AECOM or as required by law. AECOM accepts no responsibility, and does not warrant, for any errors or omissions in this drawing, which AECOM expressly reserves the right to amend without notice. All measurements must be obtained from the stated dimensions.