


Project Management Initials: Designer: \_\_\_\_\_  
 Checked: Checker: \_\_\_\_\_  
 Approved: Approver: \_\_\_\_\_  
 ISO A0 841mm x 1189mm  
 Last Printed: 19/03/2019 17:40:40  
 Filename: G:\ACAD\20568520\_Project\Opera\AECOM\Zone 5\New Option\OPRA-ACM-Z05-ZZ-AR-AR-004\_Rev.cdw

This drawing has been prepared for the use of AECOM's client. It may not be used, modified, reproduced or distributed by any other party without the prior written consent of AECOM. AECOM accepts no responsibility for any errors or omissions in this drawing. All measurements must be obtained from the stated dimensions.

For Site Levels refer to Landscape Architects Drawings  
All levels referenced to Malin Head Datum  
**KEY PLAN**

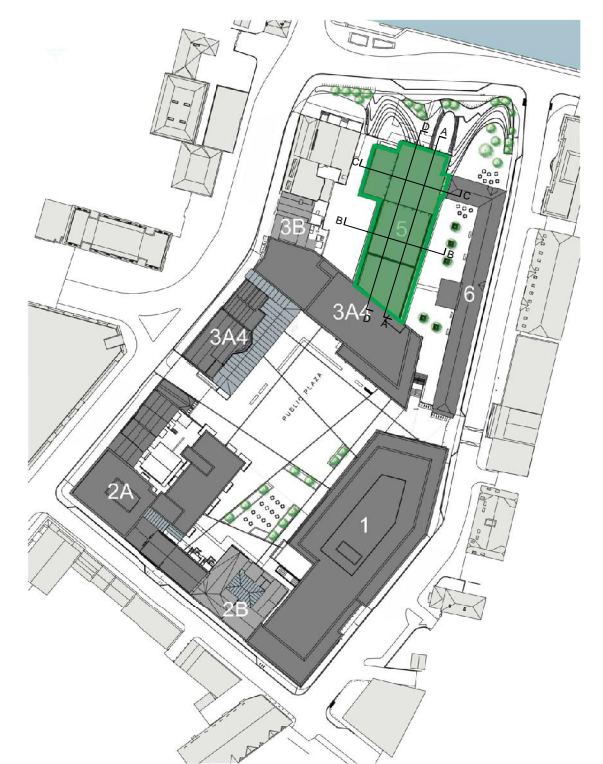


**ISSUE/REVISION HISTORY**

IR	DATE	DESCRIPTION

**PROJECT NUMBER**  
60568520

**SHEET TITLE**  
Parcel 5 - Proposed Section A-A

1 : 100 @ A0  
**SHEET NUMBER**  
OPRA-ACM-Z05-ZZ-DR-AR-12001

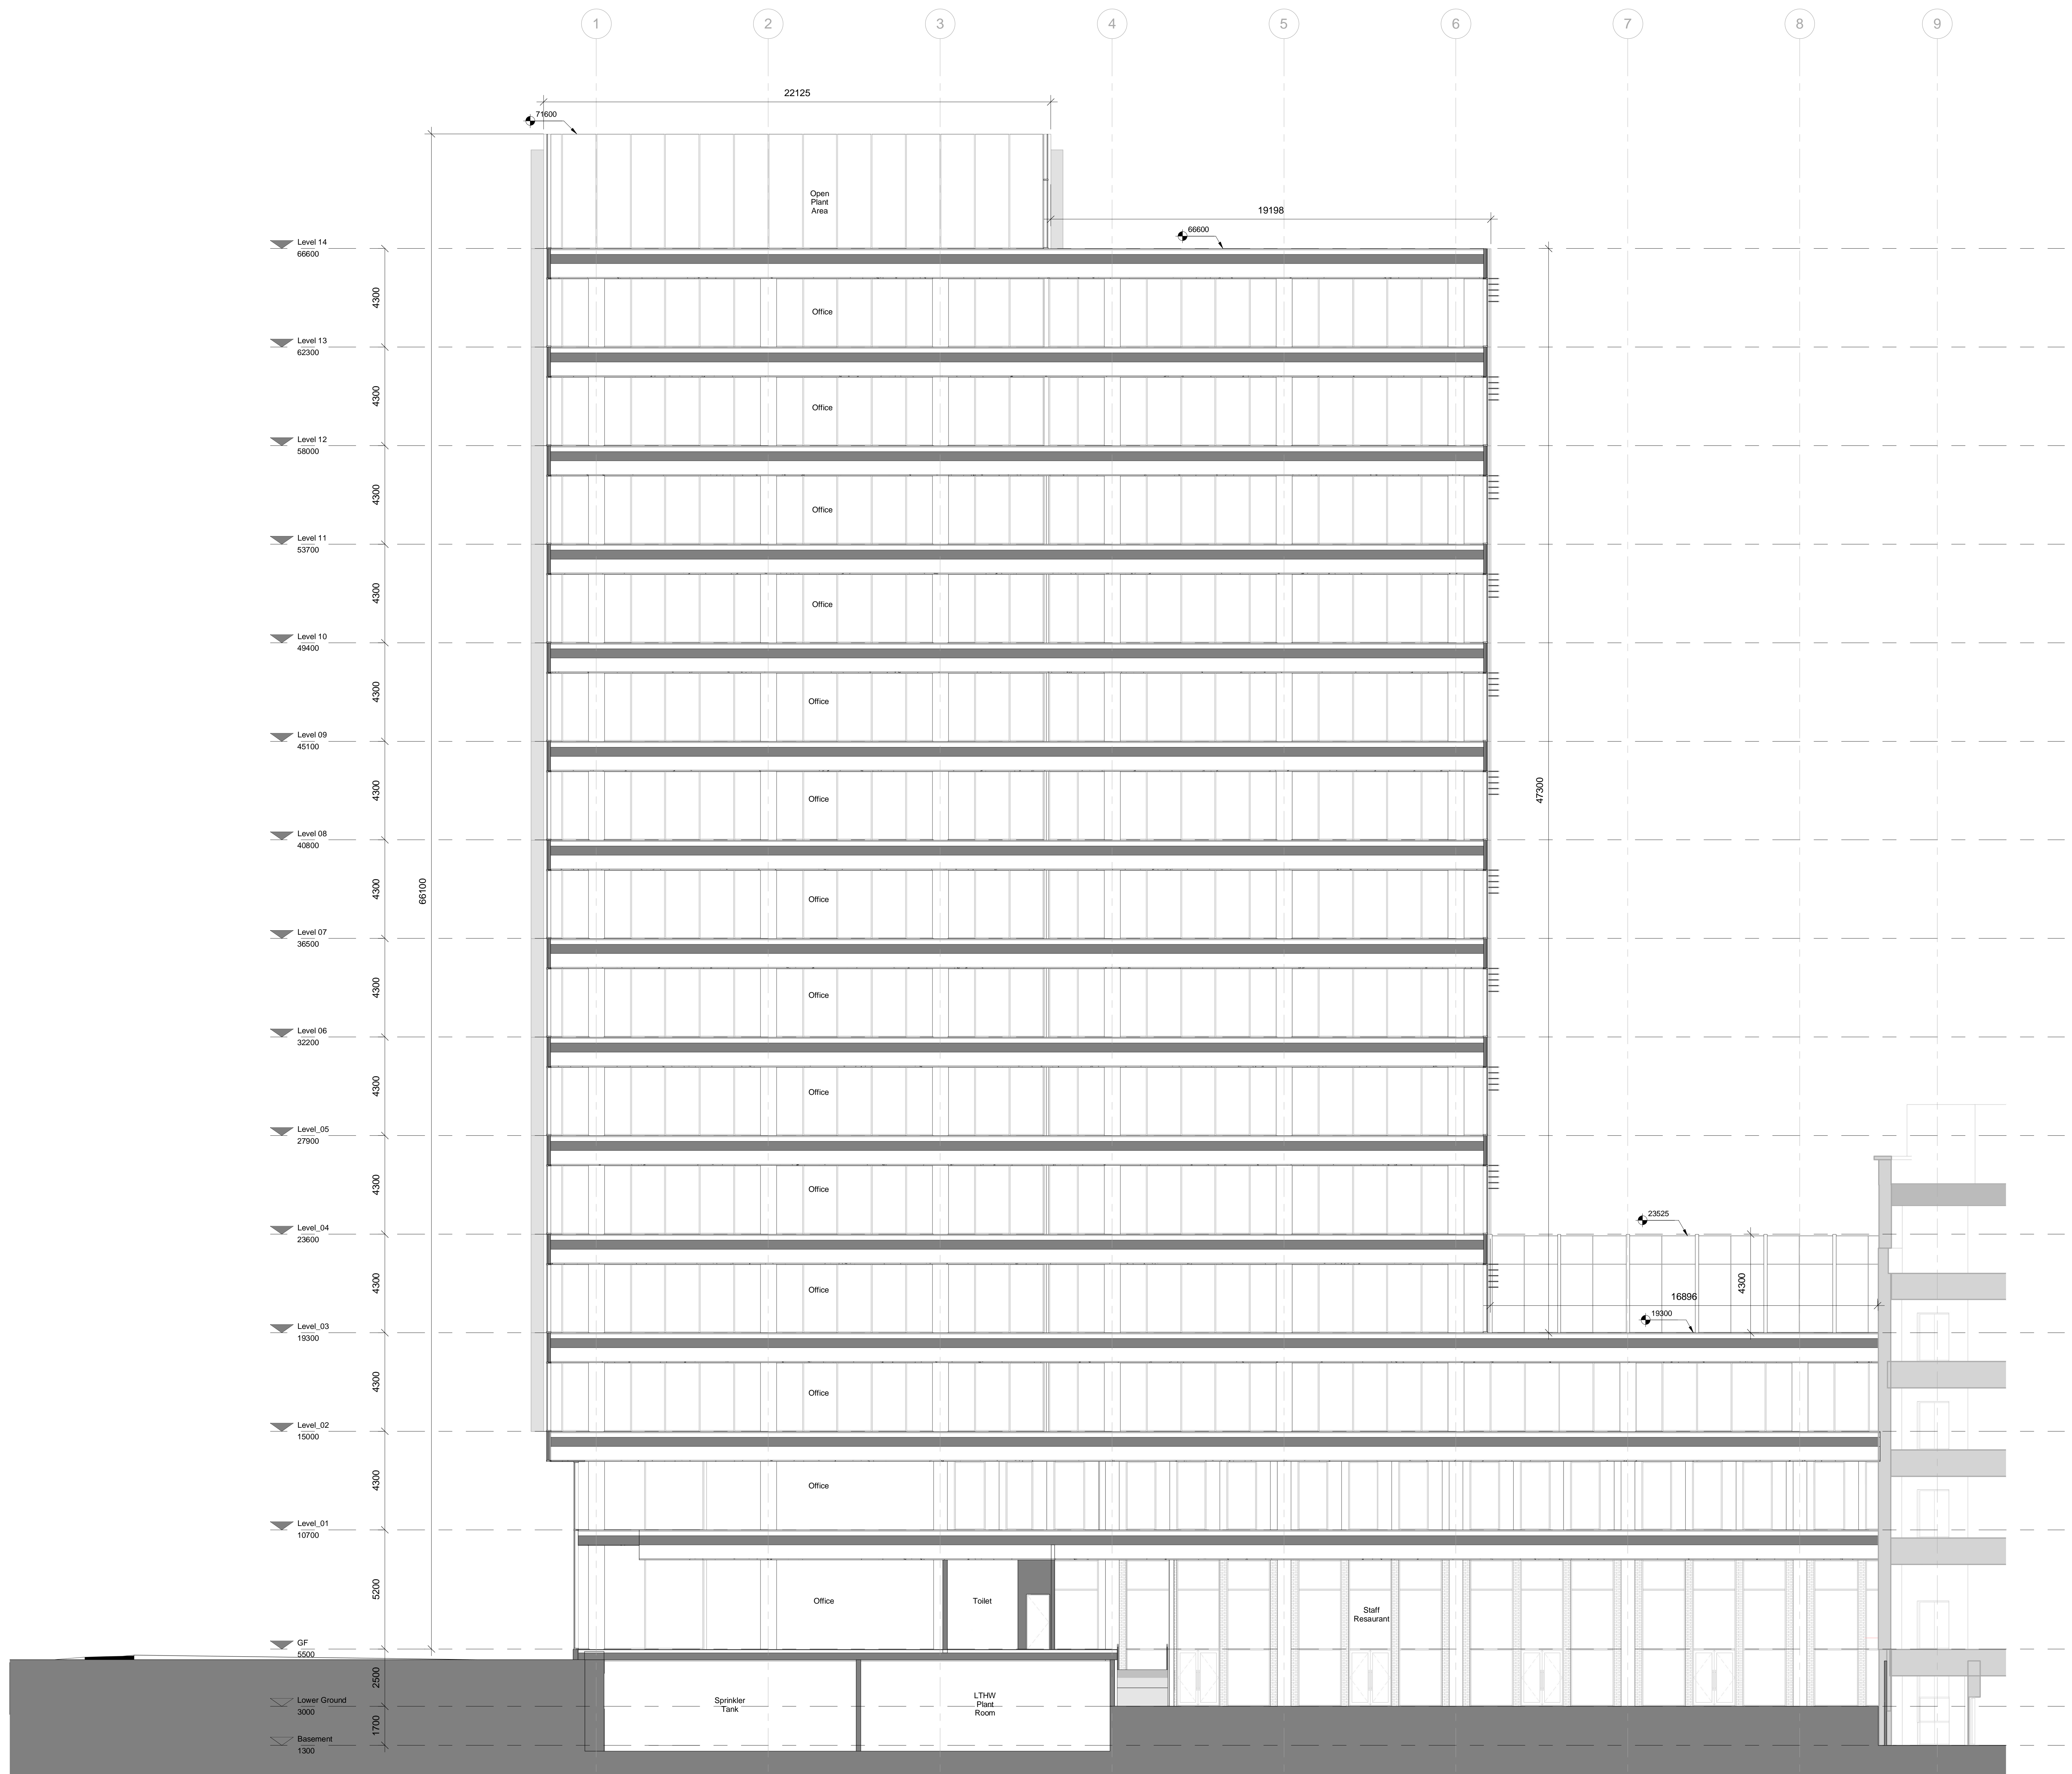

**1 Section A-A**  
SCALE: 1 : 100