


Registered Landscape Architect
FILE: \\W01NYCLOUD\B000\DAVE\02 PROJECT WORK\2020 PROJECTS\LA\NEW ROUNDABOUTS\LA\02\LD\PKRED.DWG PLOTTED: 11/07/2020 11:50 BY USER: MARIANNA

Note: No scaled measurements to be taken from this drawing, written dimensions only.
Scales are indicative only and can vary with different printing and photocopying methods.
This is not a construction document.
Further specification, measurements and levels can be provided at Tender or Construction phases as required by the client.
Reproduction and distribution without written permission is prohibited
© 2020 Dave Ryan Landscape Architect. All rights reserved

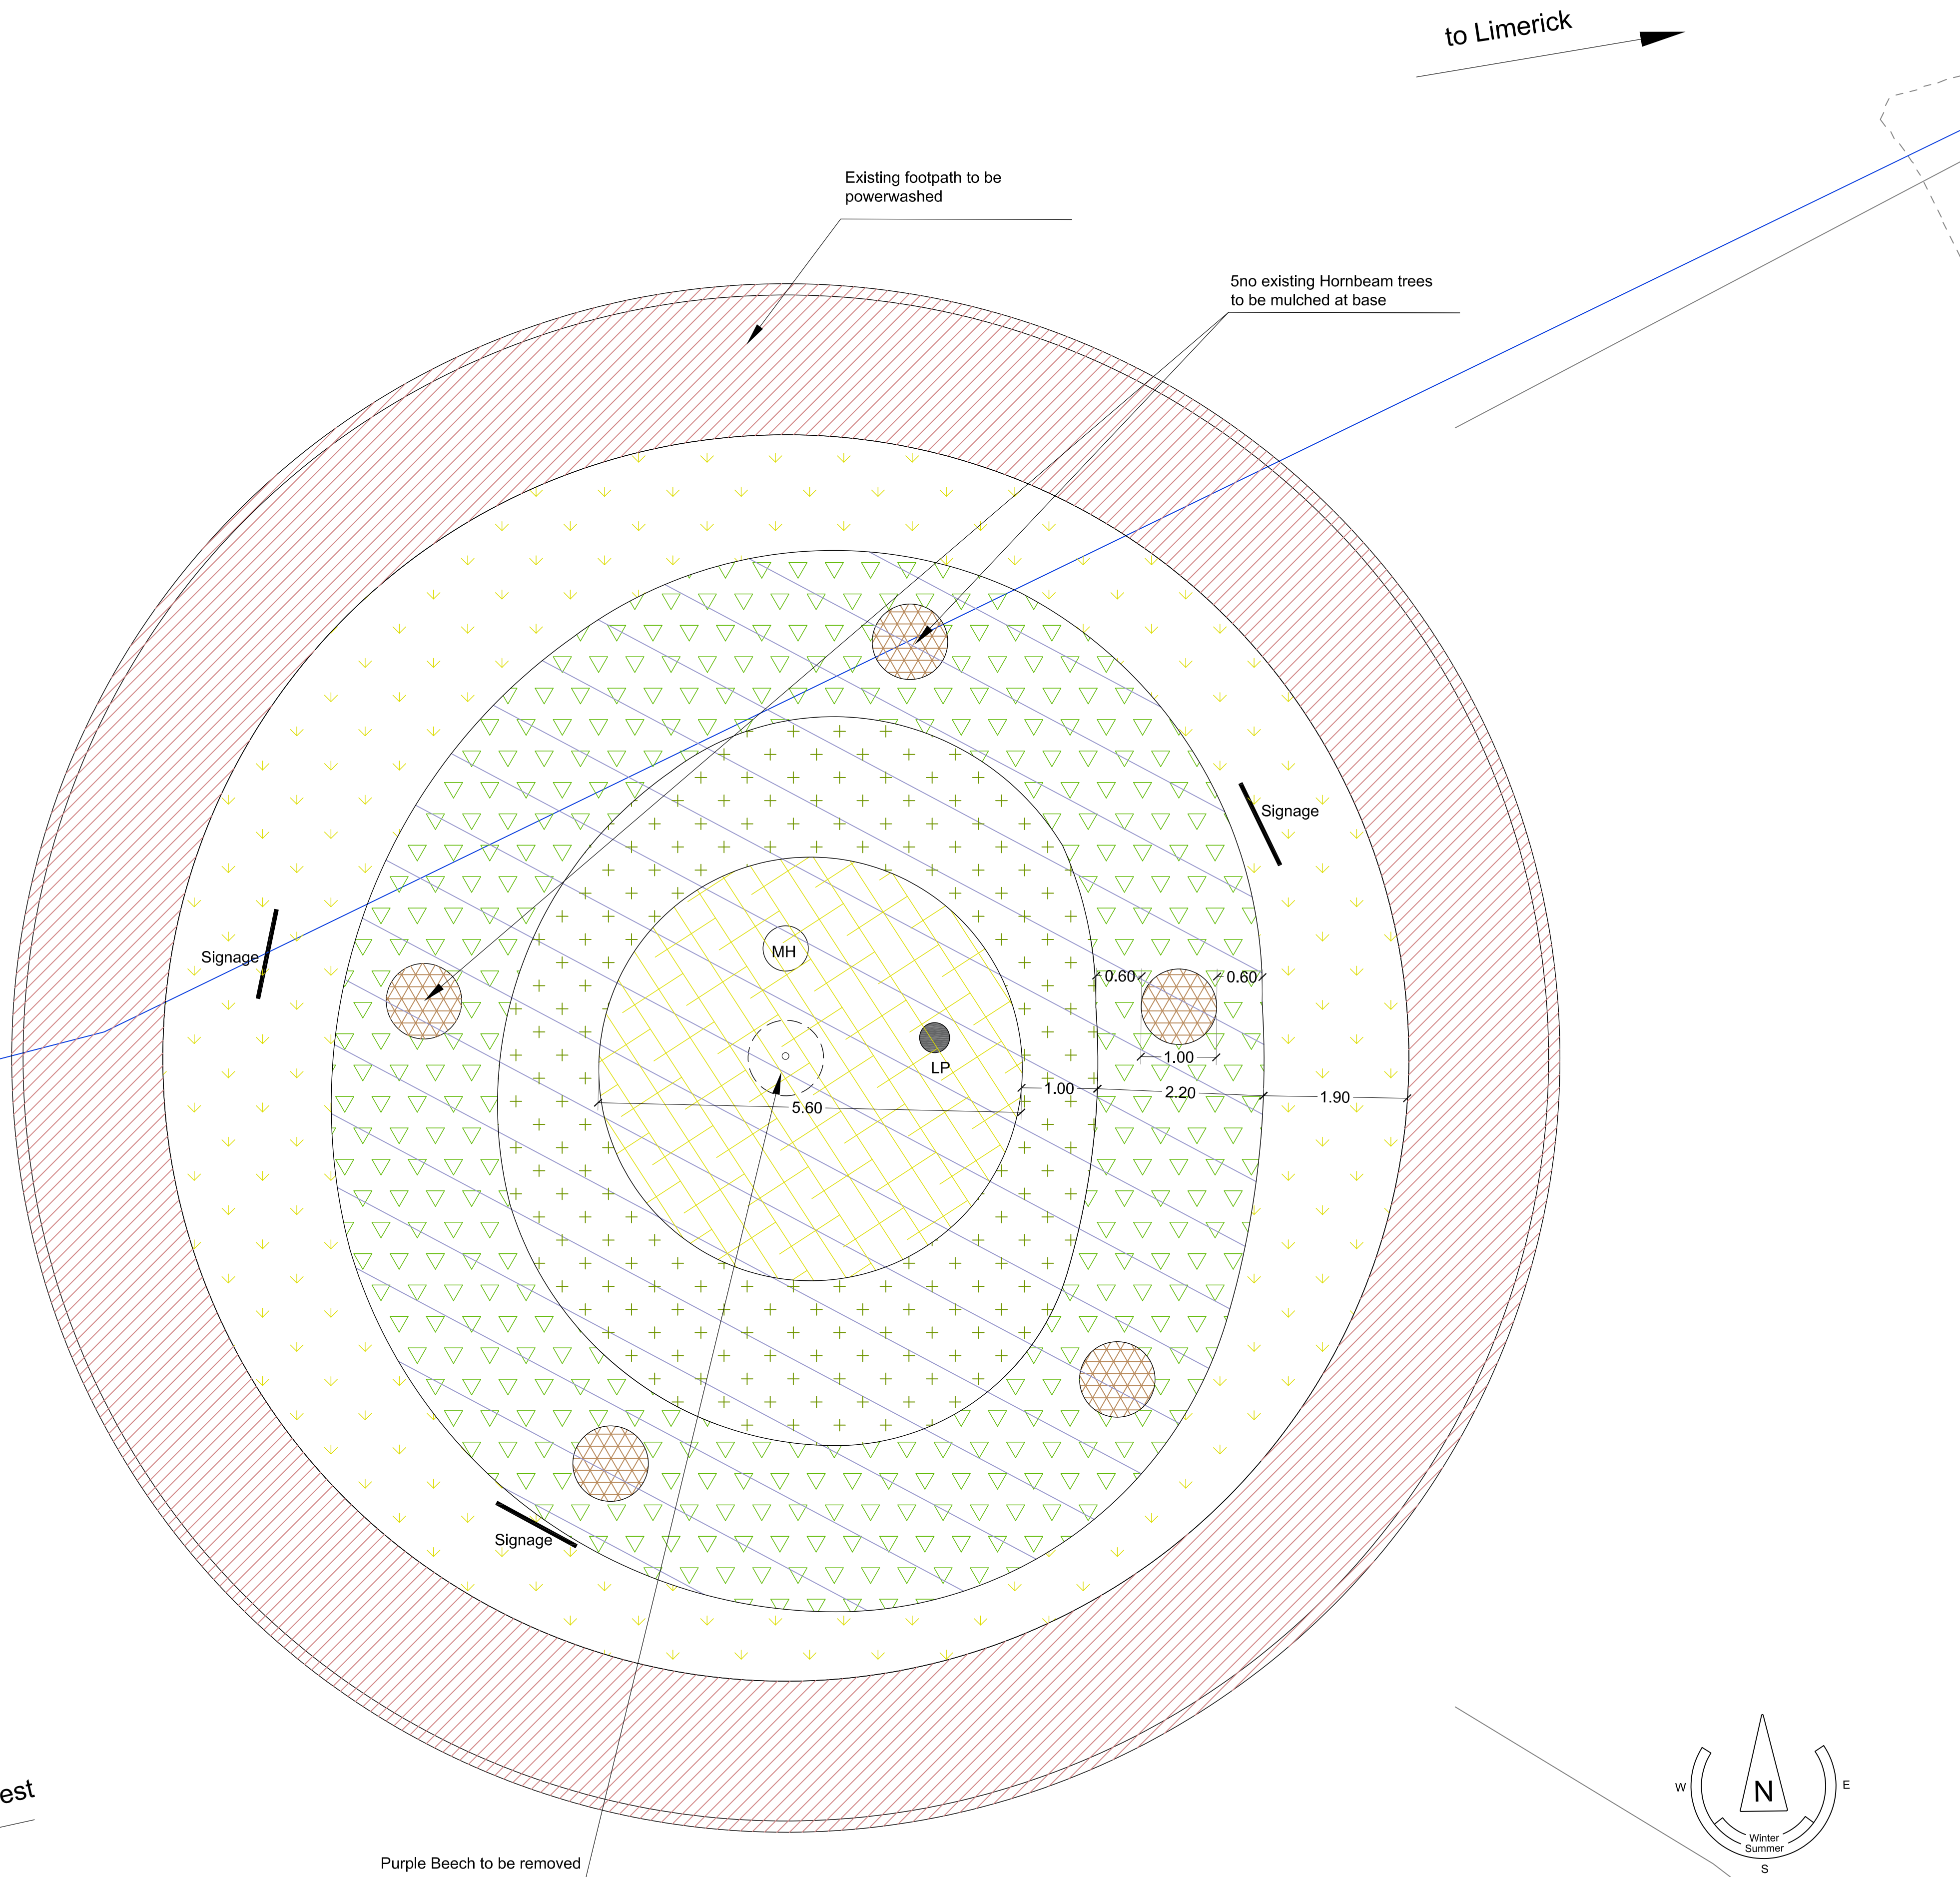

Rev. no.	Rev. description	Date	Sign	Chk'd
.
.

- Legend**
- Existing weeping Purple Beech tree to be removed
 - Existing Hornbeam trees to be mulched at base, 1m diameter
 - Proposed Band 1 planting (Periscaria + Stachys), bark mulch on completion, see plant list
 - Proposed Band 2 (Salvia nemorosa + Nepeta) planting, bark mulch on completion, see plant list
 - Proposed Band 3 planting (Sedum +Crocus), bark mulch on completion, see plant list
 - Proposed Band 4 planting (ornamental grasses + Verbena), bark mulch on completion, see plant list
 - Proposed Allium bulb planting, see plant list
 - Existing services

Note:
All planted area to be prepared to a weed free tilth and an average of 50mm additional good quality top soil added and rotavated in to create final levels


Plant List

	Name	Quantity	jan	feb	mar	apr	may	jun	jul	aug	sep	oct	nov
Band 1	Stachys Hummelo	200											
	Periscaria bistorta 'Superba'	475											
Band 2	Salvia East Friesland	200											
	Nepeta 'Blue Wonder'	450											
Band 3	Large Flowering Dutch Crocus	8000											
	Golden Yellow	432											
	Sedum 'Autumn Joy'												
Band 4	Verbena bonariensis 'Lollipop'	25											
	Molinia caerulea subsp. caerulea 'Heidebraut'	20											
	Stipa tenuissima	40											
	Stipa gigantea	5											
	Nectaroscordum siculum	500											
Allium	Allium Purple Sensation	500											
	Allium Caeruleum	500											
	Allium sphaerocephalon	500											

Bulb planting - to be marked out by LA on site at construction stage

Perennial planting
9cm container grown plants, planted at 9/m² (210m²)

Notes:
Planting scheme have been selected to provide pollinator friendly environment with long period of flowering, no changes to planting material to be made without consulting LA
All plants to be locally sourced, Irish grown as inspection of quality at source of supply will be undertaken
Plants should be in compost with 9 month slow release fertiliser
Plants to be well established in pots
Plants need to be hardened off before supply
Plants to be free of pest, disease and vine weevil
This drawing to be read in conjunction with other drawings and specifications issued with this tender

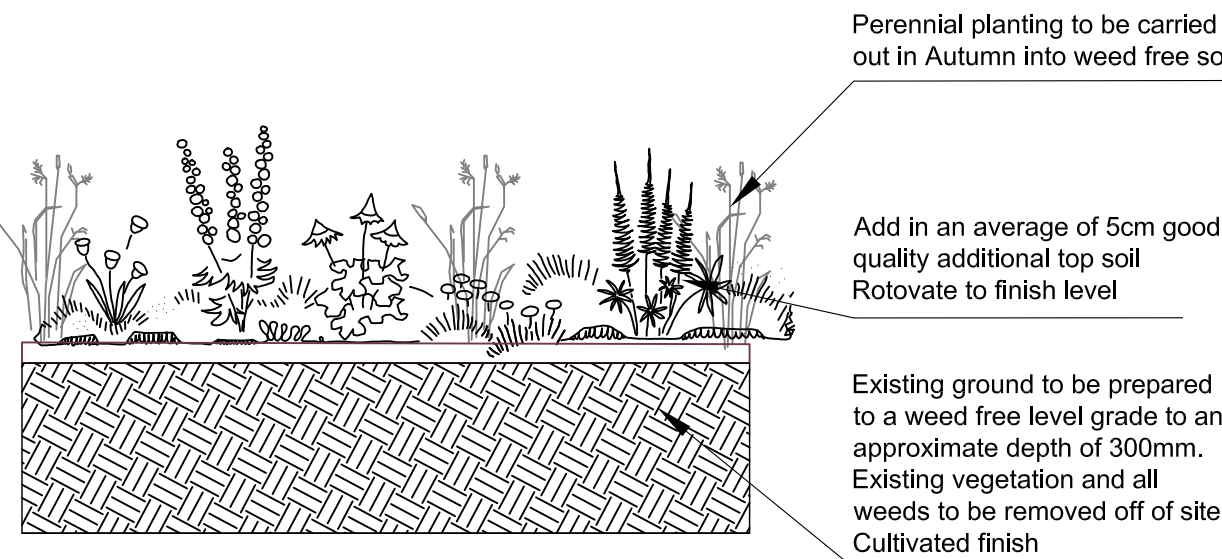

Soil preparation for planting beds Scale 1:20 (A1)



Client: **Limerick CCC**
Project: Old Pike Road Roundabout design
Newcastle West,
Co. Limerick
Drg Title: Landscape Plan
Stage: Tender Stage

Drg. No.: 411-103
Scale: 1:50 @ A1, 1:100 @ A3
Date: 2020, July 20th

12 Barrington Street
Limerick
www.daveryan.ie

Tel.: 061 59 00 01
Mob.: 087 314 52 70
Email: info@daveryan.ie

Drawn By: MW Checked by: DR