



Comhairle Cathrach
& Contae **Luimnigh**

Limerick City
& County Council

CORBALLY ACTIVE TRAVEL SCHEME


Part 8 Planning Drawings Corbally Road

May 2023


Drawing Index

Drawing No.	Drawing Title
2577-RHA-XX-DR-C-SL0001	Site Location Map
2577-RHA-XX-DR-C-PD0001	Part 8 Planning Drawing 1 of 4
2577-RHA-XX-DR-C-PD0002	Part 8 Planning Drawing 2 of 4
2577-RHA-XX-DR-C-PD0003	Part 8 Planning Drawing 3 of 4
2577-RHA-XX-DR-C-PD0004	Part 8 Planning Drawing 4 of 4



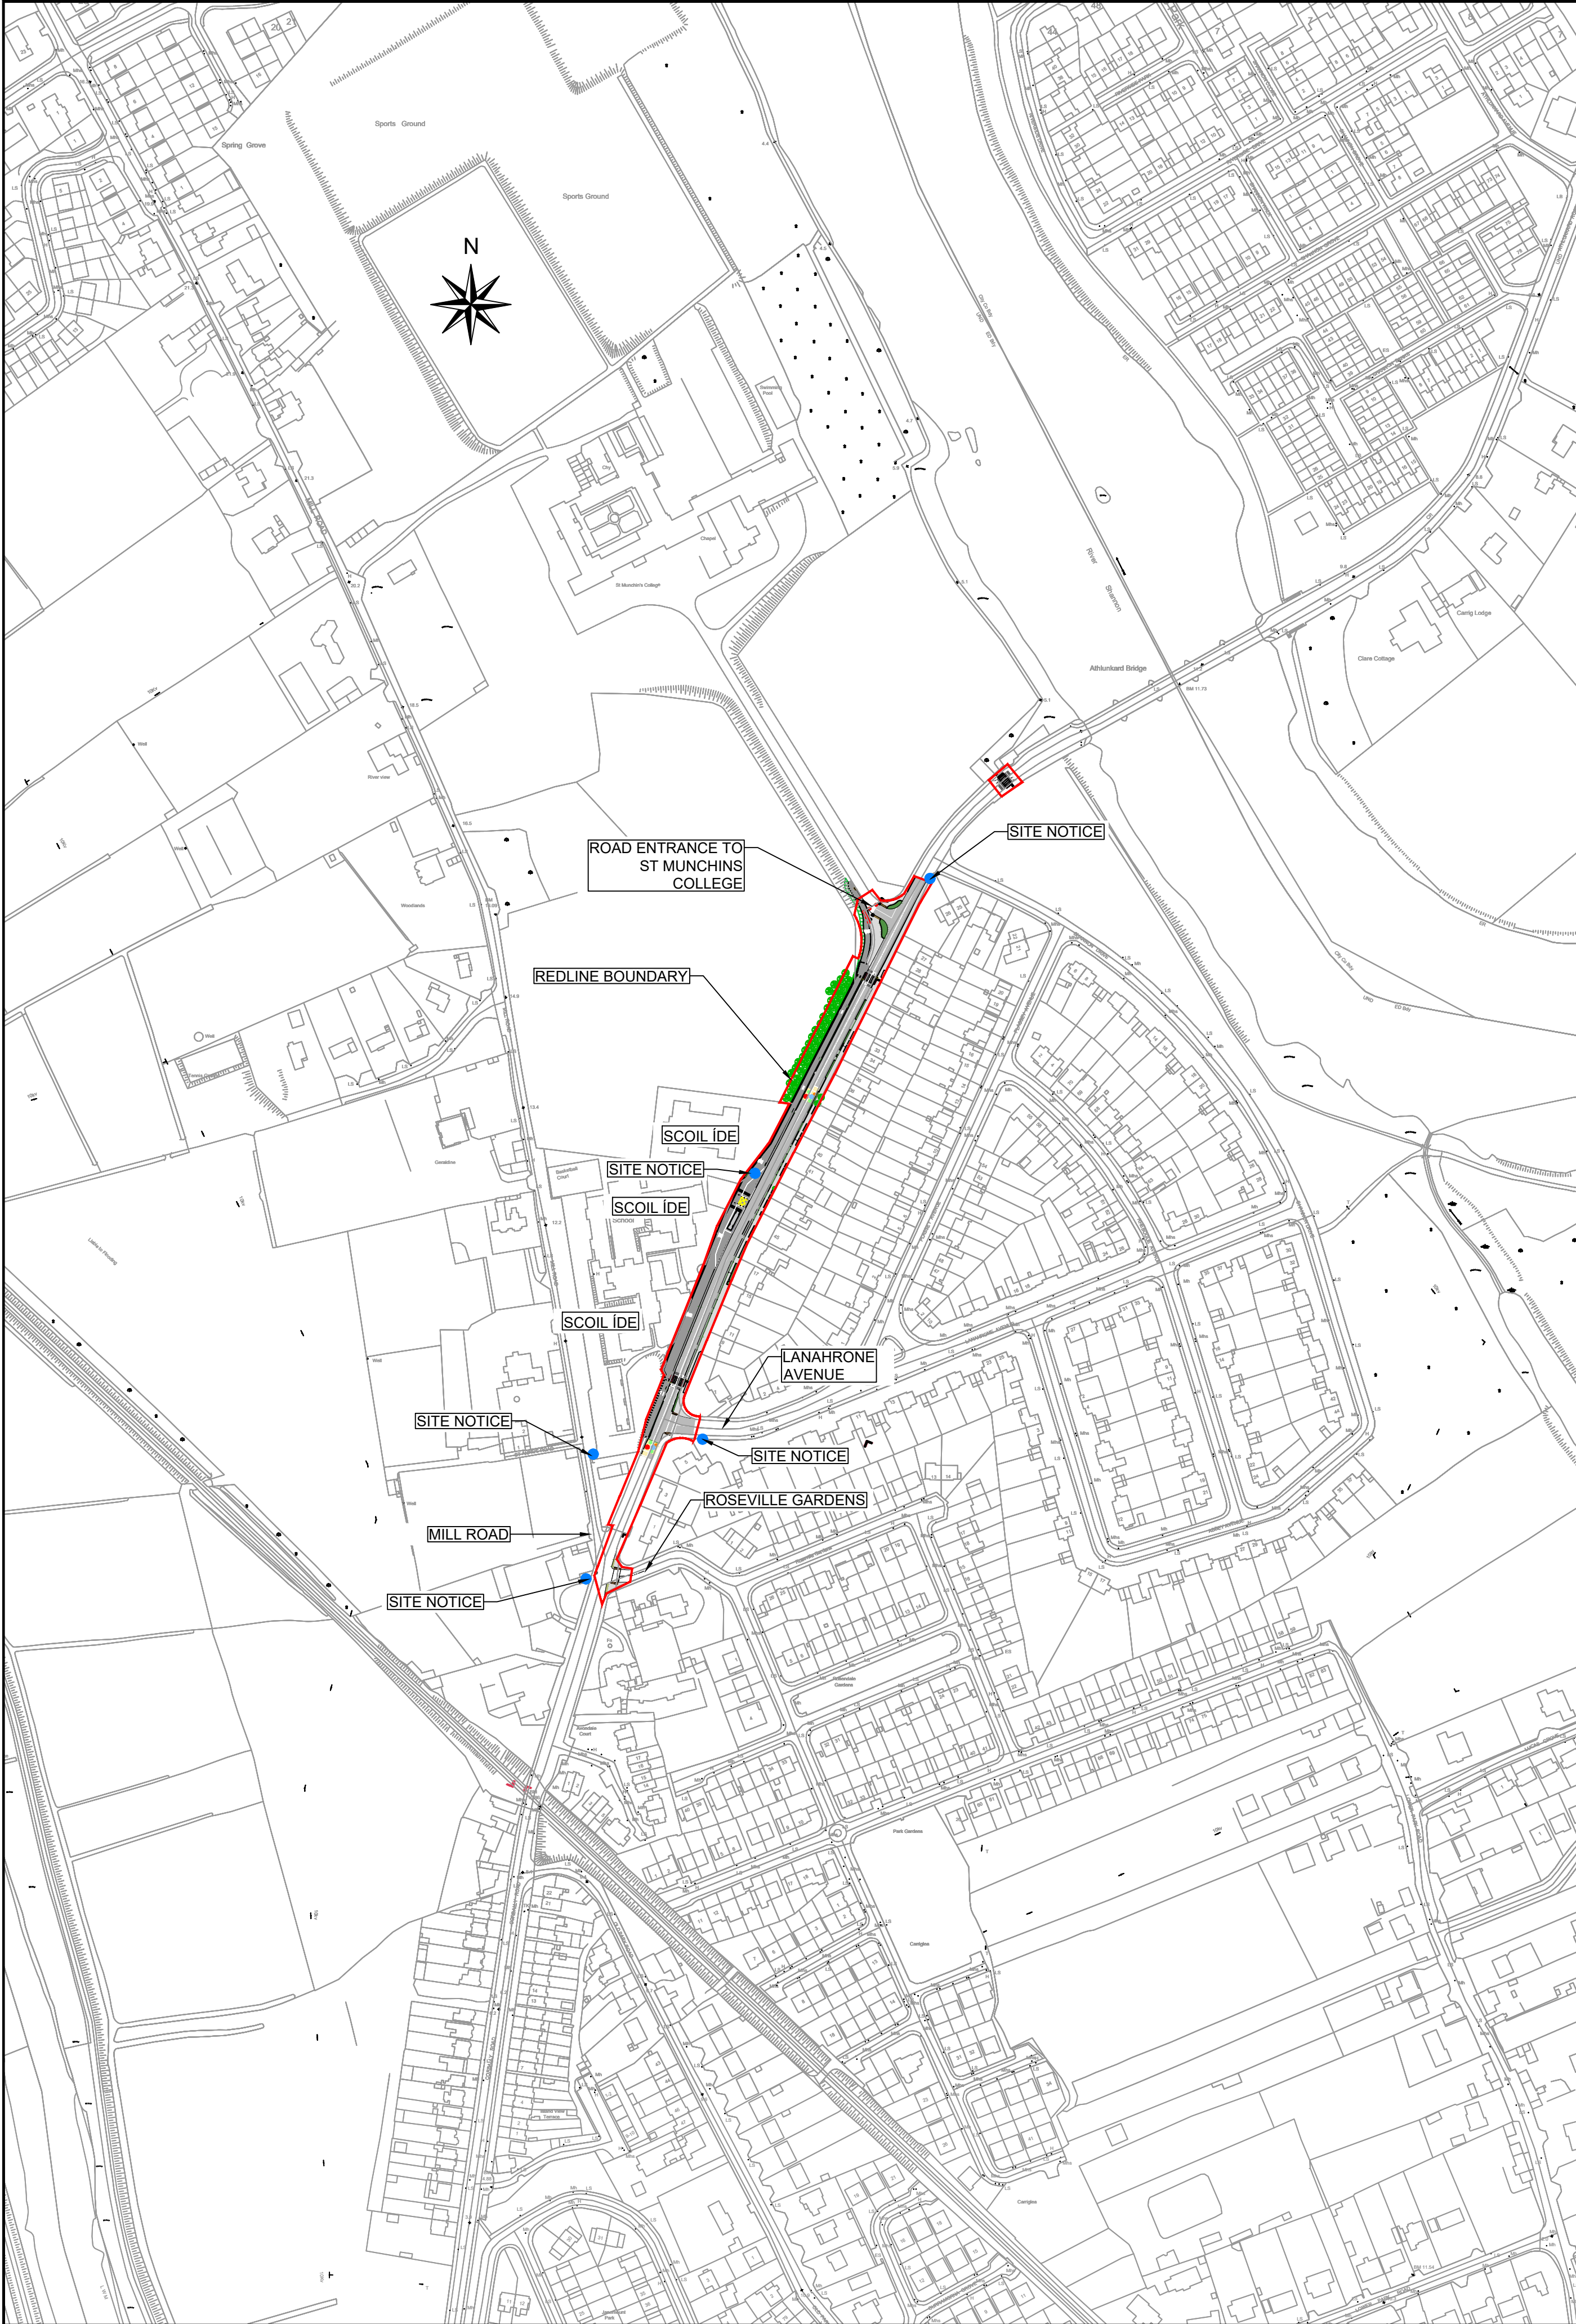


Site Location Plan

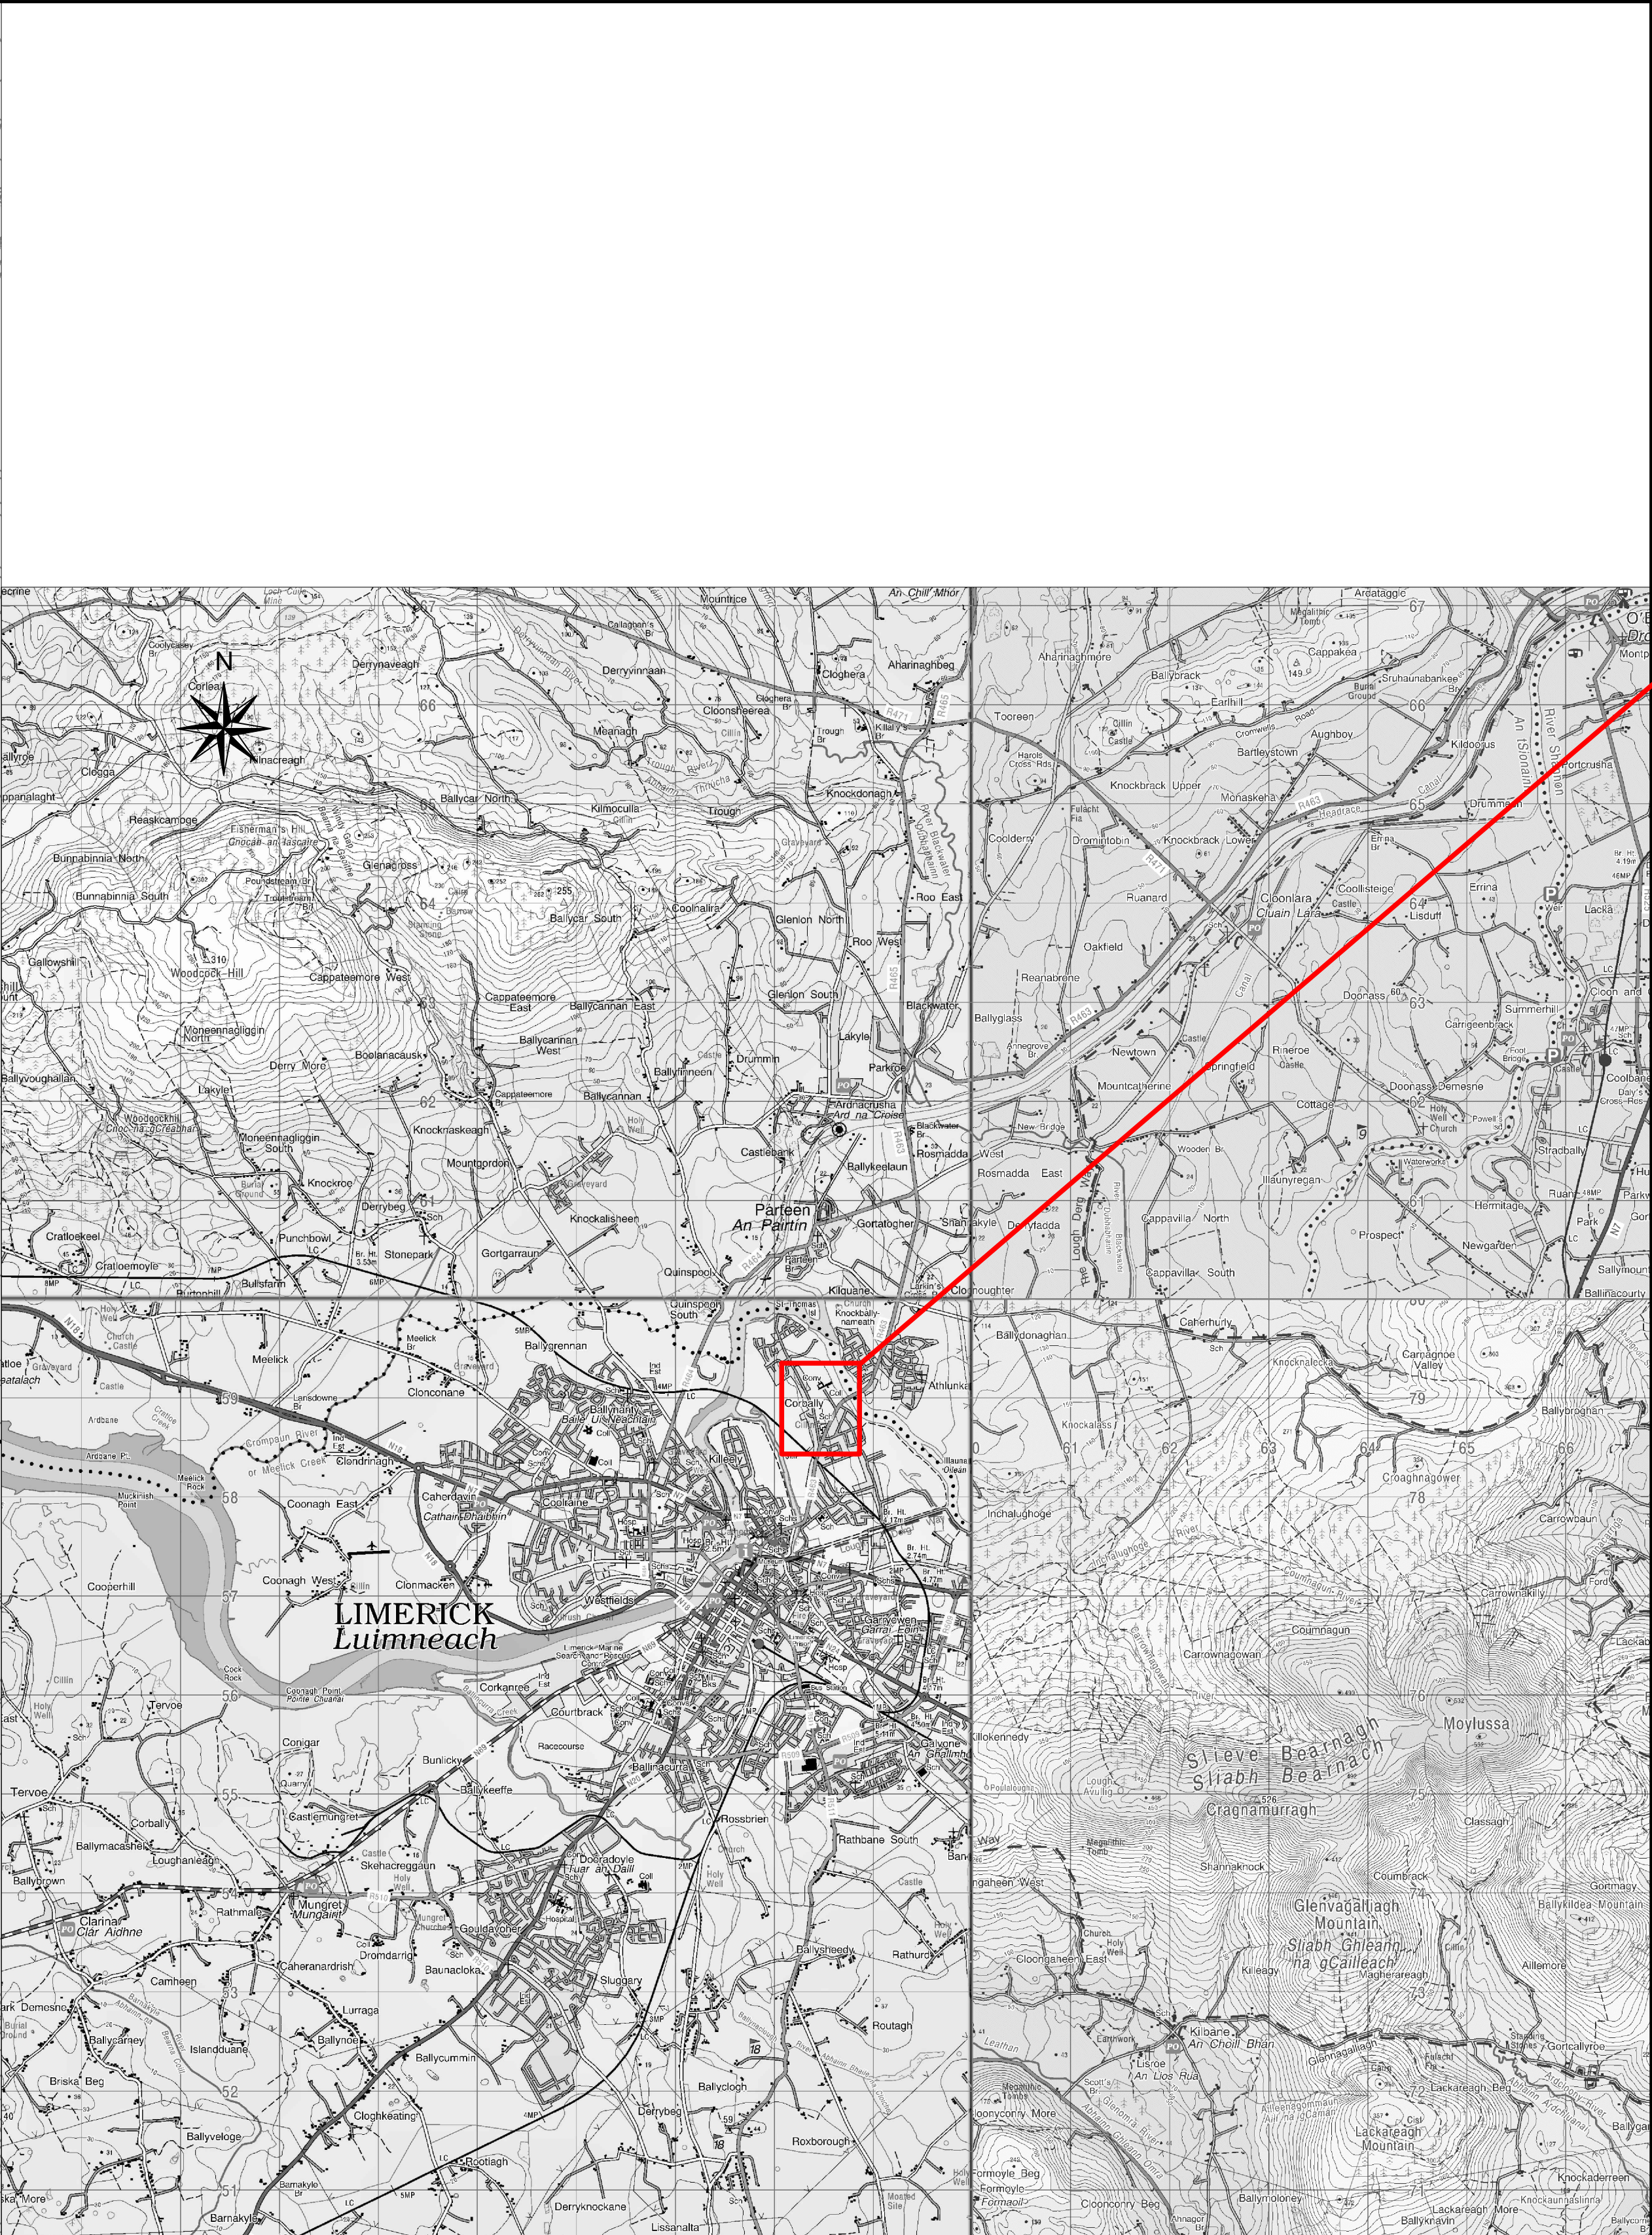

Location Plan


IRELAND

B	08-2023	ANN	REVISED AFTER PART 8	KB	BL
REV	DATE	DRN	DESCRIPTION	CHK	APD
REVISIONS					
Copyright Ryan Hanley This drawing must not be reproduced in any form without the prior written consent of Ryan Hanley Consulting Engineers					
DRAWING STATUS					
☐ PRELIMINARY ☒ CONTRACT ☐ TENDER ☐ CONSTRUCTION					
☐ FOR APPROVAL ☐ FOR YOUR INFORMATION ☐ AS CONSTRUCTED ☐ DRAFT					
RYAN HANLEY CONSULTING ENGINEERS 1 Galway Business Park, Dangan, Galway, H91A3EF (Head Office). Tel: (091) 587116 Email: info@ryanhaley.ie Web: www.ryanhaley.ie DUBLIN - GALWAY - CASTLEBAR - CORK					
CLIENT					
PROJECT					
Corbally Active Travel Scheme					
TITLE					
Part 8 Planning Drawings Corbally Road Site Location Plan					
Sheet 1 of 1					
SCALE @ A1	DATE	DRAWN	CHECKED	APPROVED	
1:2500	MAY 2023	KB	BL	PS	
JOB No.	CAD FILE PATH	DRAWING No.	REV.		
2577	04/DD/01	SL0001	B		

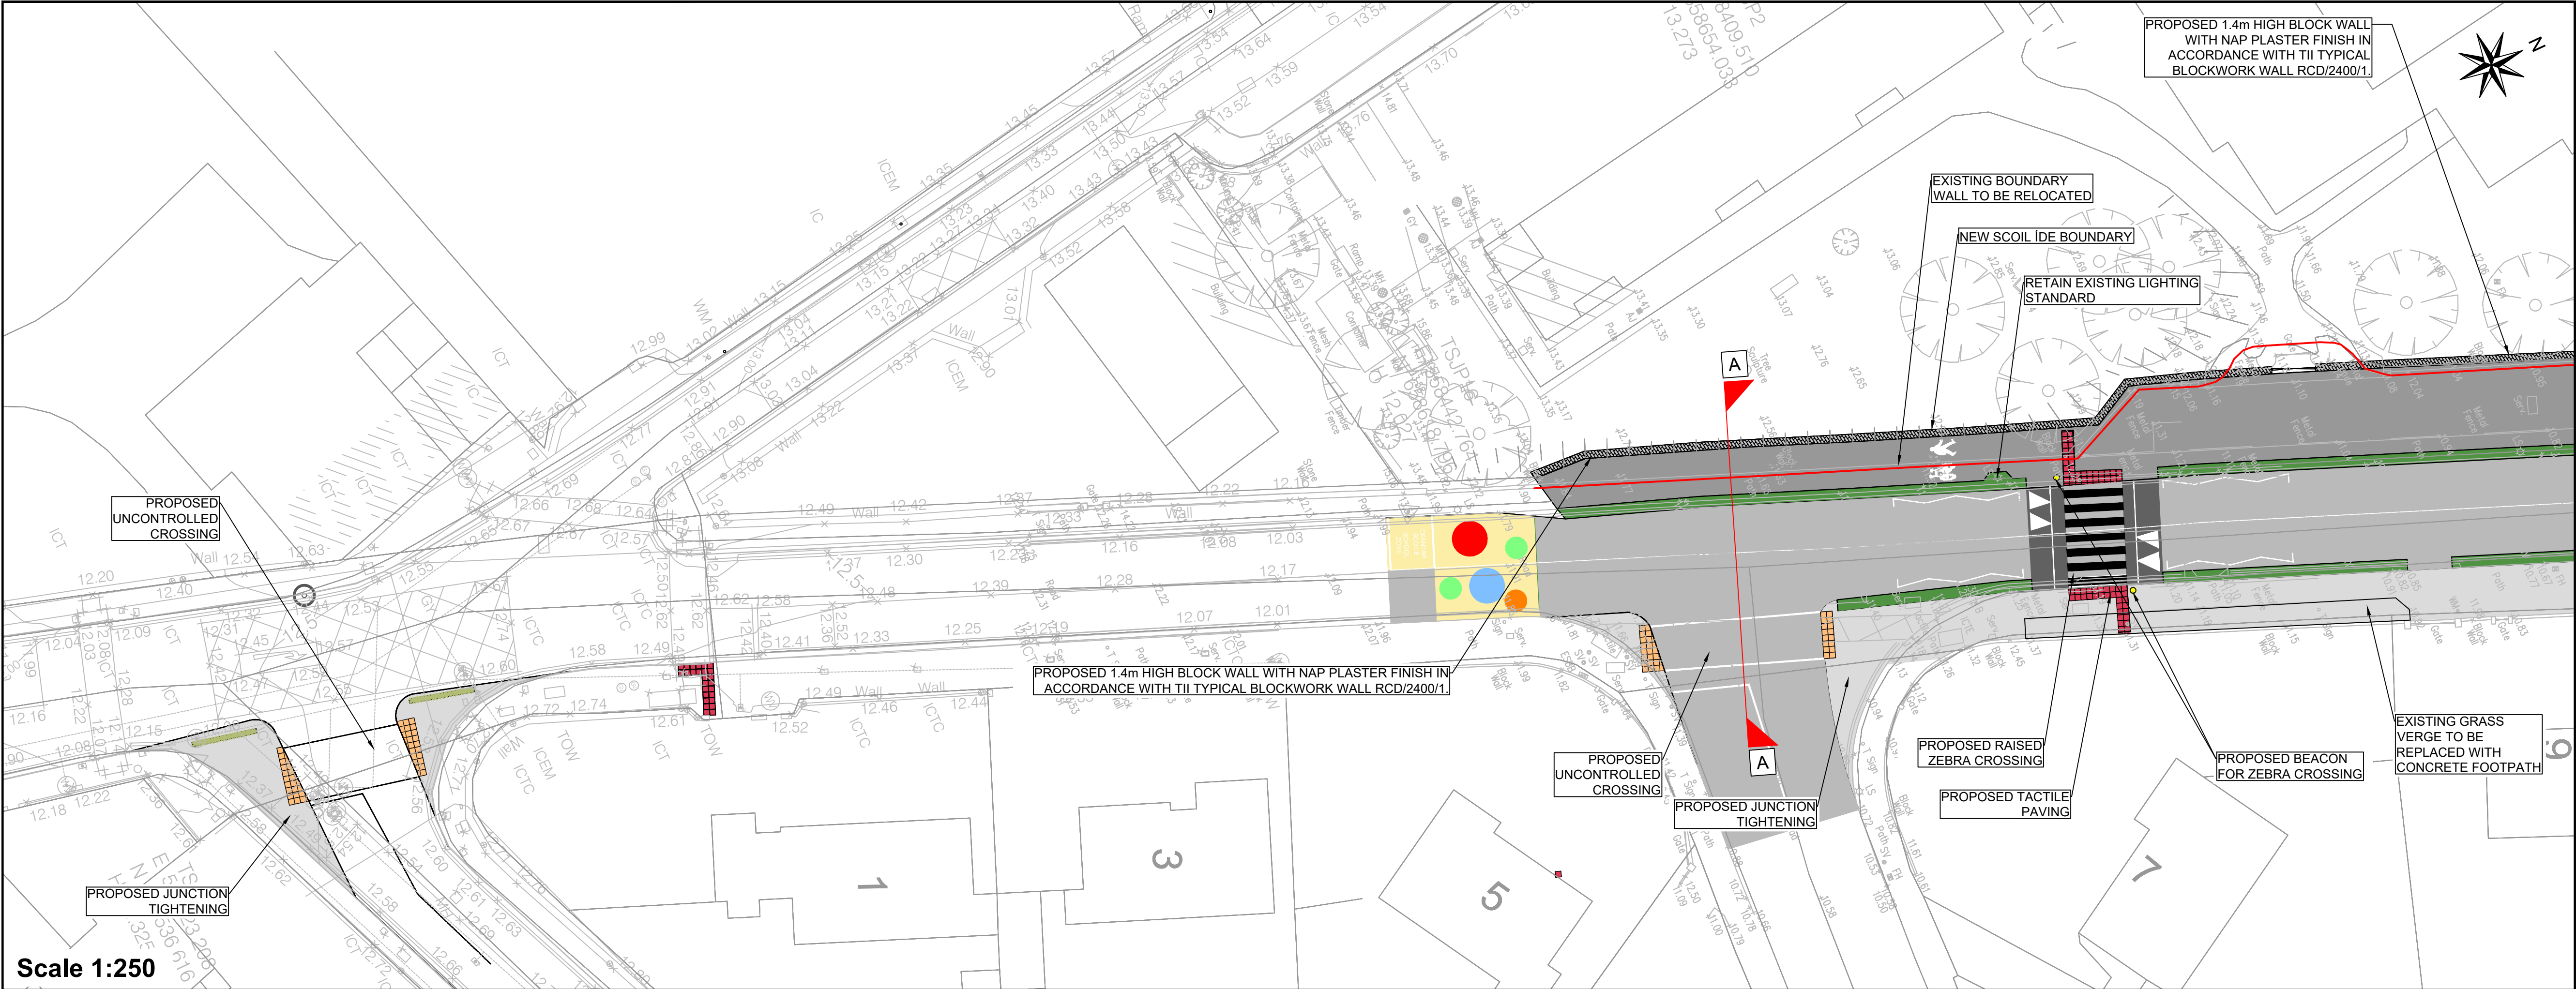

Scale 1:250

PLATE NO. 001

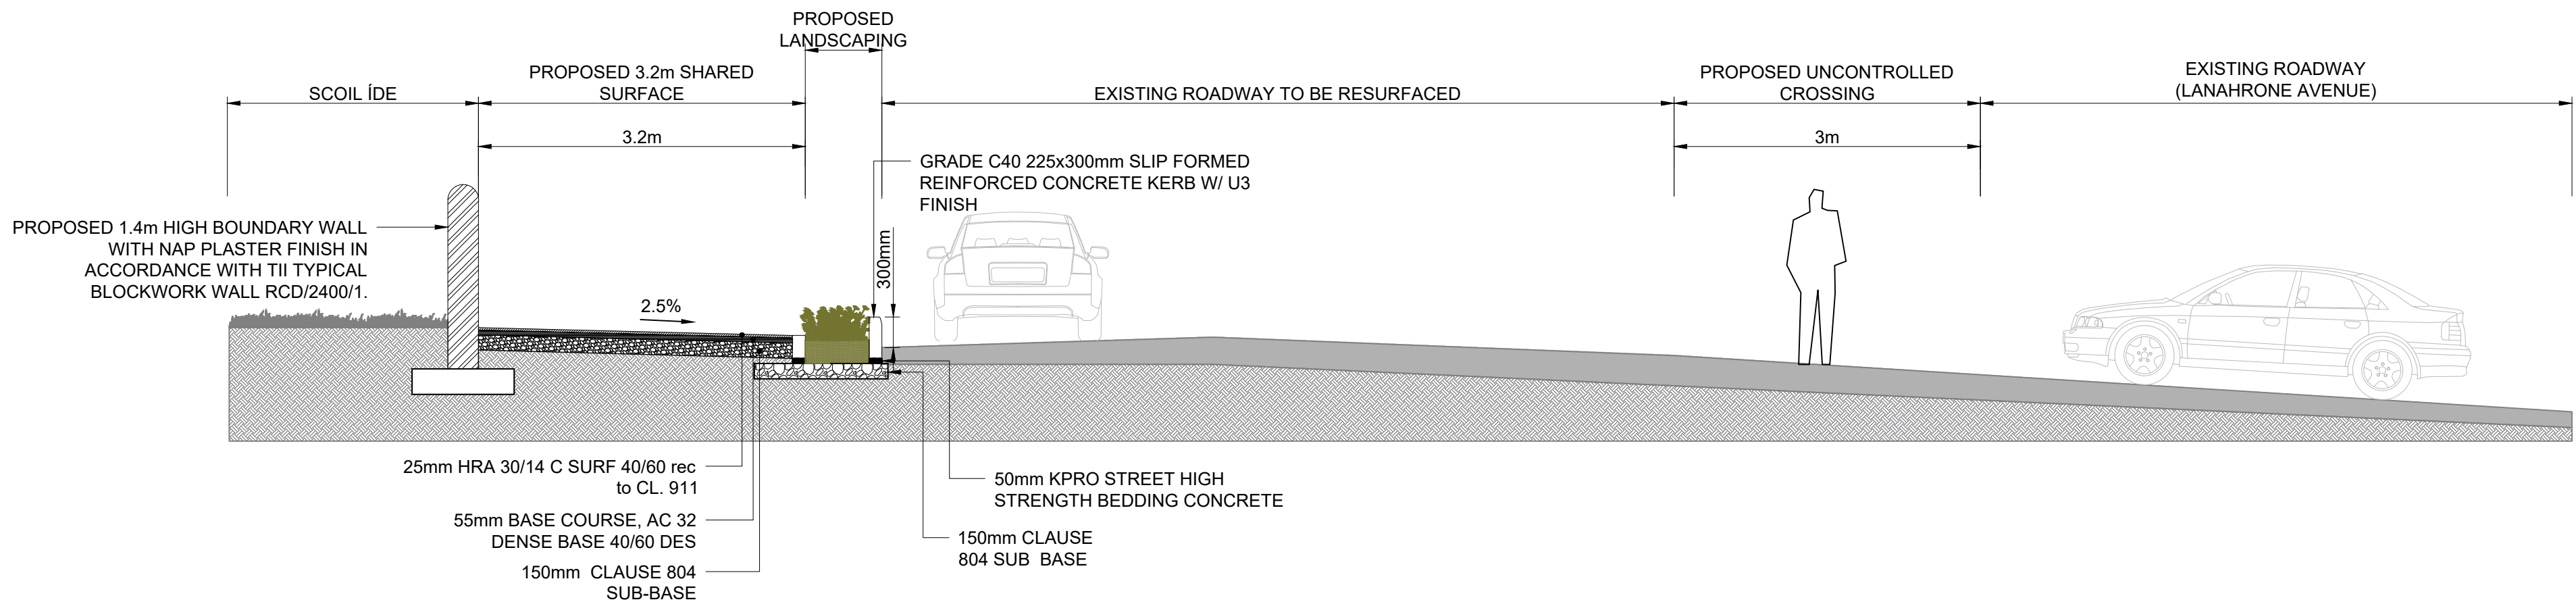

Notes

1. Levels are in metres O.D. and refer to Malin Head Datum.
2. Dimensions are in millimetres unless otherwise stated.
3. Figured dimensions only to be used. If in doubt check with the Engineer in advance of construction.
4. For Existing Electrical and Telecom Services contact the relevant utility provider.
5. Existing Services are based on record drawings and should not be deemed to be inclusive of all.
6. Services should be located on site by the Contractor prior to commencement of excavation.
7. The Contractor shall consult with utility companies and carry out investigative works to locate all services prior to all excavations.
8. Where parking spaces are not provided, Parking Restrictions-Double Yellow Line(RRM 008) shall be used along the length of the Road.
9. Public lighting to comply with LCCC Public Lighting Specification.
10. All road markings shall be in accordance with The Department of Transport Traffic Signs Manual (TSM),Chapter 7 and be agreed with LCCC Roads Department at detailed design stage.
11. All signage shall be in accordance with Department of Transport Traffic Signs Manual (TMS) and shall be agreed with LCCC Roads Department at detailed design stage.

Legend

- Proposed Shared Surface
- Proposed Low Level Planting
- Proposed Concrete Footpath/Ramp
- Proposed Anti Skid Surfacing
- Existing Road to be Resurfaced
- Tree
- Beacon
- Lamp Post
- Tactile Paving
- Shergan School Zone Pencil Bollard
- Slip Formed Kerb
- Proposed Block and Stone Wall

© Ordnance Survey Ireland. All Rights Reserved.
Licence No. 2019/09/CCMA/Limerick City & County Council

REV	DATE	DRN	DESCRIPTION	CHK	APD
B	08-2023	ANN	REVISED AFTER PART 8	KB	BL

REVISIONS

Copyright Ryan Hanley
This drawing must not be reproduced in any form without the prior written consent of Ryan Hanley Consulting Engineers

DRAWING STATUS
☐ PRELIMINARY ☒ CONTRACT ☐ TENDER ☐ CONSTRUCTION
☐ FOR APPROVAL ☐ FOR YOUR INFORMATION ☐ AS CONSTRUCTED ☐ DRAFT

RYAN HANLEY

CONSULTING ENGINEERS

1 Galway Business Park,
Dangan, Galway,
H91A3EF (Head Office).

Tel: (091) 587116
Email: info@ryanhانley.ie
Web: www.ryanhانley.ie

DUBLIN - GALWAY - CASTLEBAR - CORK

CLIENT

PROJECT

Corbally Active Travel Scheme

TITLE

Part 8 Planning Drawings
Corbally Road

Sheet 1 of 4				
SCALE @ A1	DATE	DRAWN	CHECKED	APPROVED
1:250	MAY 2023	KB	BL	PS
JOB No.	CAD FILE PATH	DRAWING No.	REV.	
2577	04/DD/01	PD0001	B	


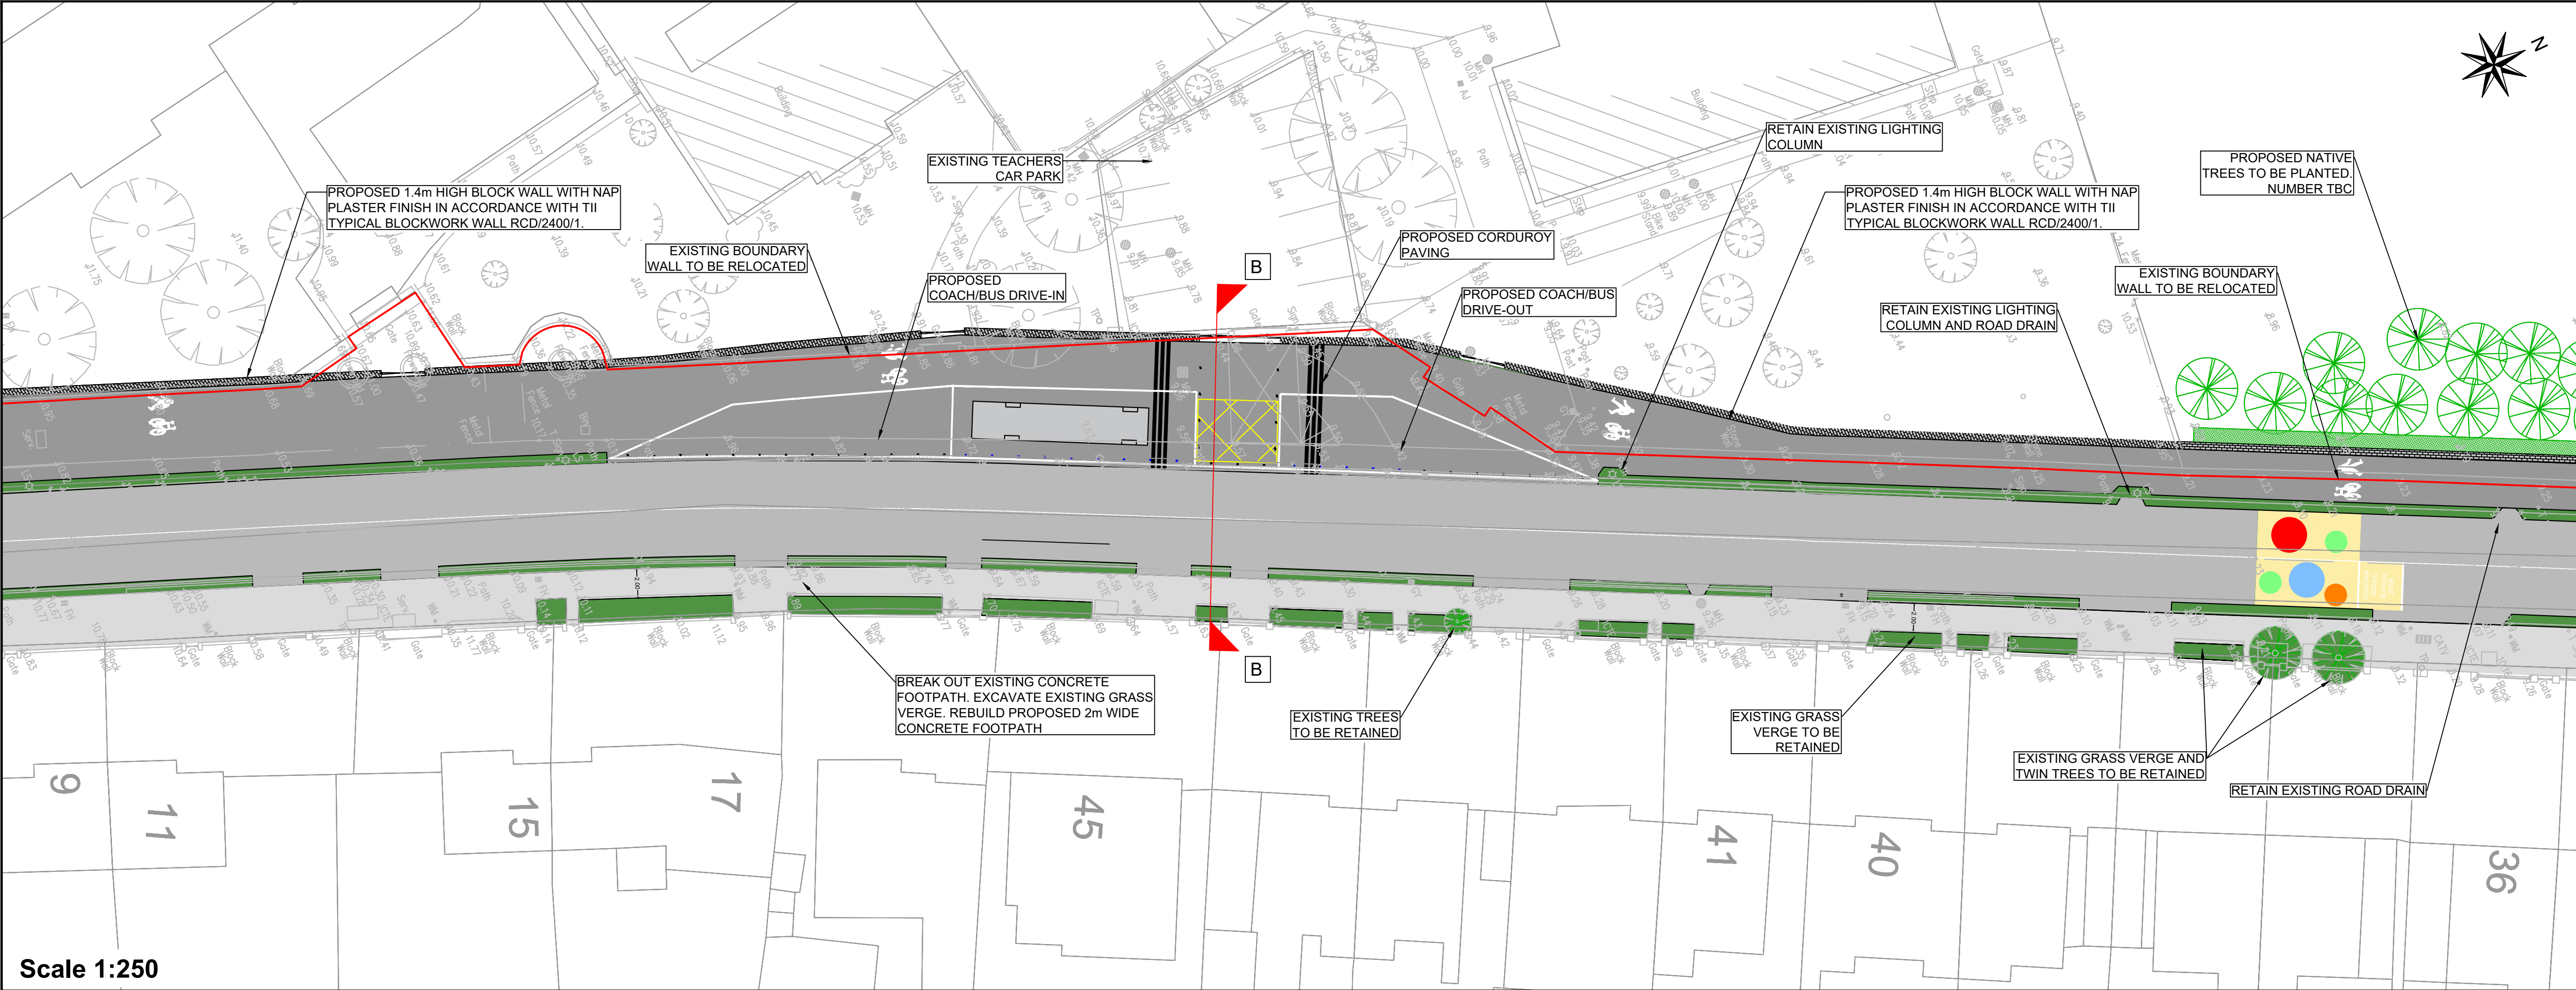


PLATE NO. 002

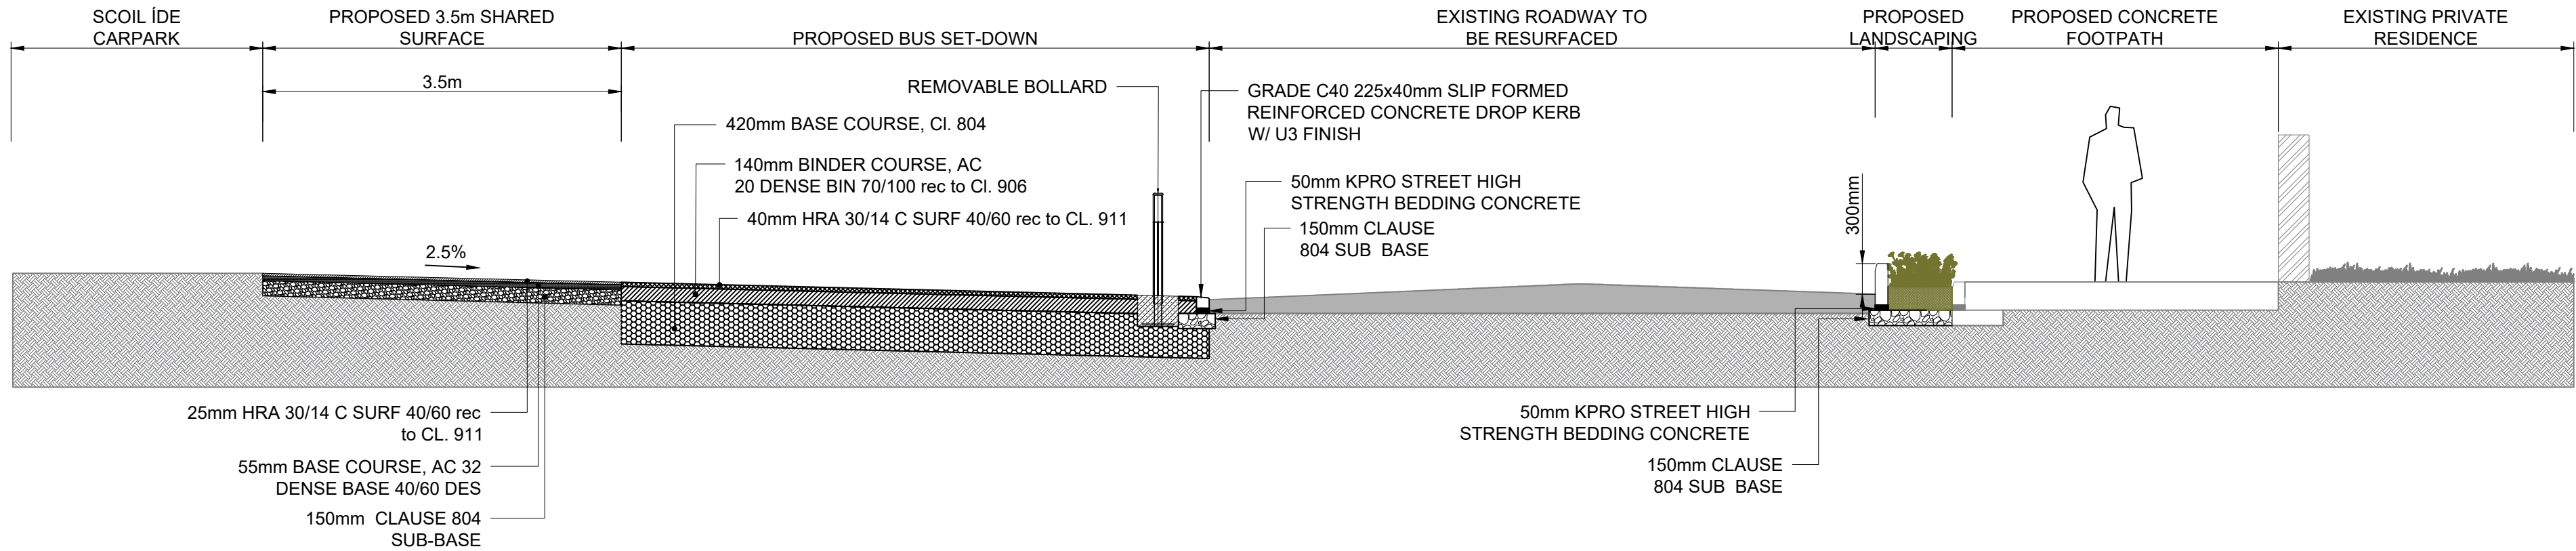

- Notes**
- Levels are in metres O.D. and refer to Malin Head Datum.
 - Dimensions are in millimetres unless otherwise stated.
 - Figured dimensions only to be used. If in doubt check with the Engineer in advance of construction.
 - For Existing Electrical and Telecom Services contact the relevant utility provider.
 - Existing Services are based on record drawings and should not be deemed to be inclusive of all.
 - Services should be located on site by the Contractor prior to commencement of excavation.
 - The Contractor shall consult with utility companies and carry out investigative works to locate all services prior to all excavations.
 - Where parking spaces are not provided, Parking Restrictions-Double Yellow Line(RRM 008) shall be used along the length of the Road.
 - Public lighting to comply with LCCC Public Lighting Specification.
 - All road markings shall be in accordance with The Department of Transport Traffic Signs Manual (TSM),Chapter 7 and be agreed with LCCC Roads Department at detailed design stage.
 - All signage shall be in accordance with Department of Transport Traffic Signs Manual (TMS) and shall be agreed with LCCC Roads Department at detailed design stage.

Legend

Proposed Shared Surface

Proposed Low Level Planting

Proposed Concrete Footpath/Ramp

Proposed Anti Skid Surfacing

Existing Road to be Resurfaced

Tree

Beacon

Lamp Post

Tactile Paving

Shergan School Zone Pencil Bollard

Slip Formed Kerb

Proposed Block and Stone Wall

© Ordnance Survey Ireland. All Rights Reserved.
Licence No. 2019/09/CCMA/Limerick City & County Council

REV	DATE	DRN	DESCRIPTION	CHK	APD
B	08-2023	ANN	REVISED AFTER PART 8	KB	BL

Copyright Ryan Hanley
This drawing must not be reproduced in any form without the prior written consent of Ryan Hanley Consulting Engineers

DRAWING STATUS

☐ PRELIMINARY ☒ CONTRACT ☐ TENDER ☐ CONSTRUCTION

☐ FOR APPROVAL ☐ FOR YOUR INFORMATION ☐ AS CONSTRUCTED ☐ DRAFT

RYAN HANLEY
CONSULTING ENGINEERS
1 Galway Business Park,
Dangan, Galway,
H91A3EF (Head Office).
Tel:(091) 5871116
Email: info@ryanhanely.ie
Web: www.ryanhanely.ie
DUBLIN - GALWAY - CASTLEBAR - CORK

CLIENT

Corbally Active Travel Scheme


PROJECT

Corbally Active Travel Scheme

TITLE


Part 8 Planning Drawings
Corbally Road

SCALE @ A1	DATE	DRAWN	CHECKED	APPROVED
1:250	MAY 2023	KB	BL	PS
JOB No.	CAD FILE PATH	DRAWING No.	REV.	
2577	04/DD/01	PD0002	B	

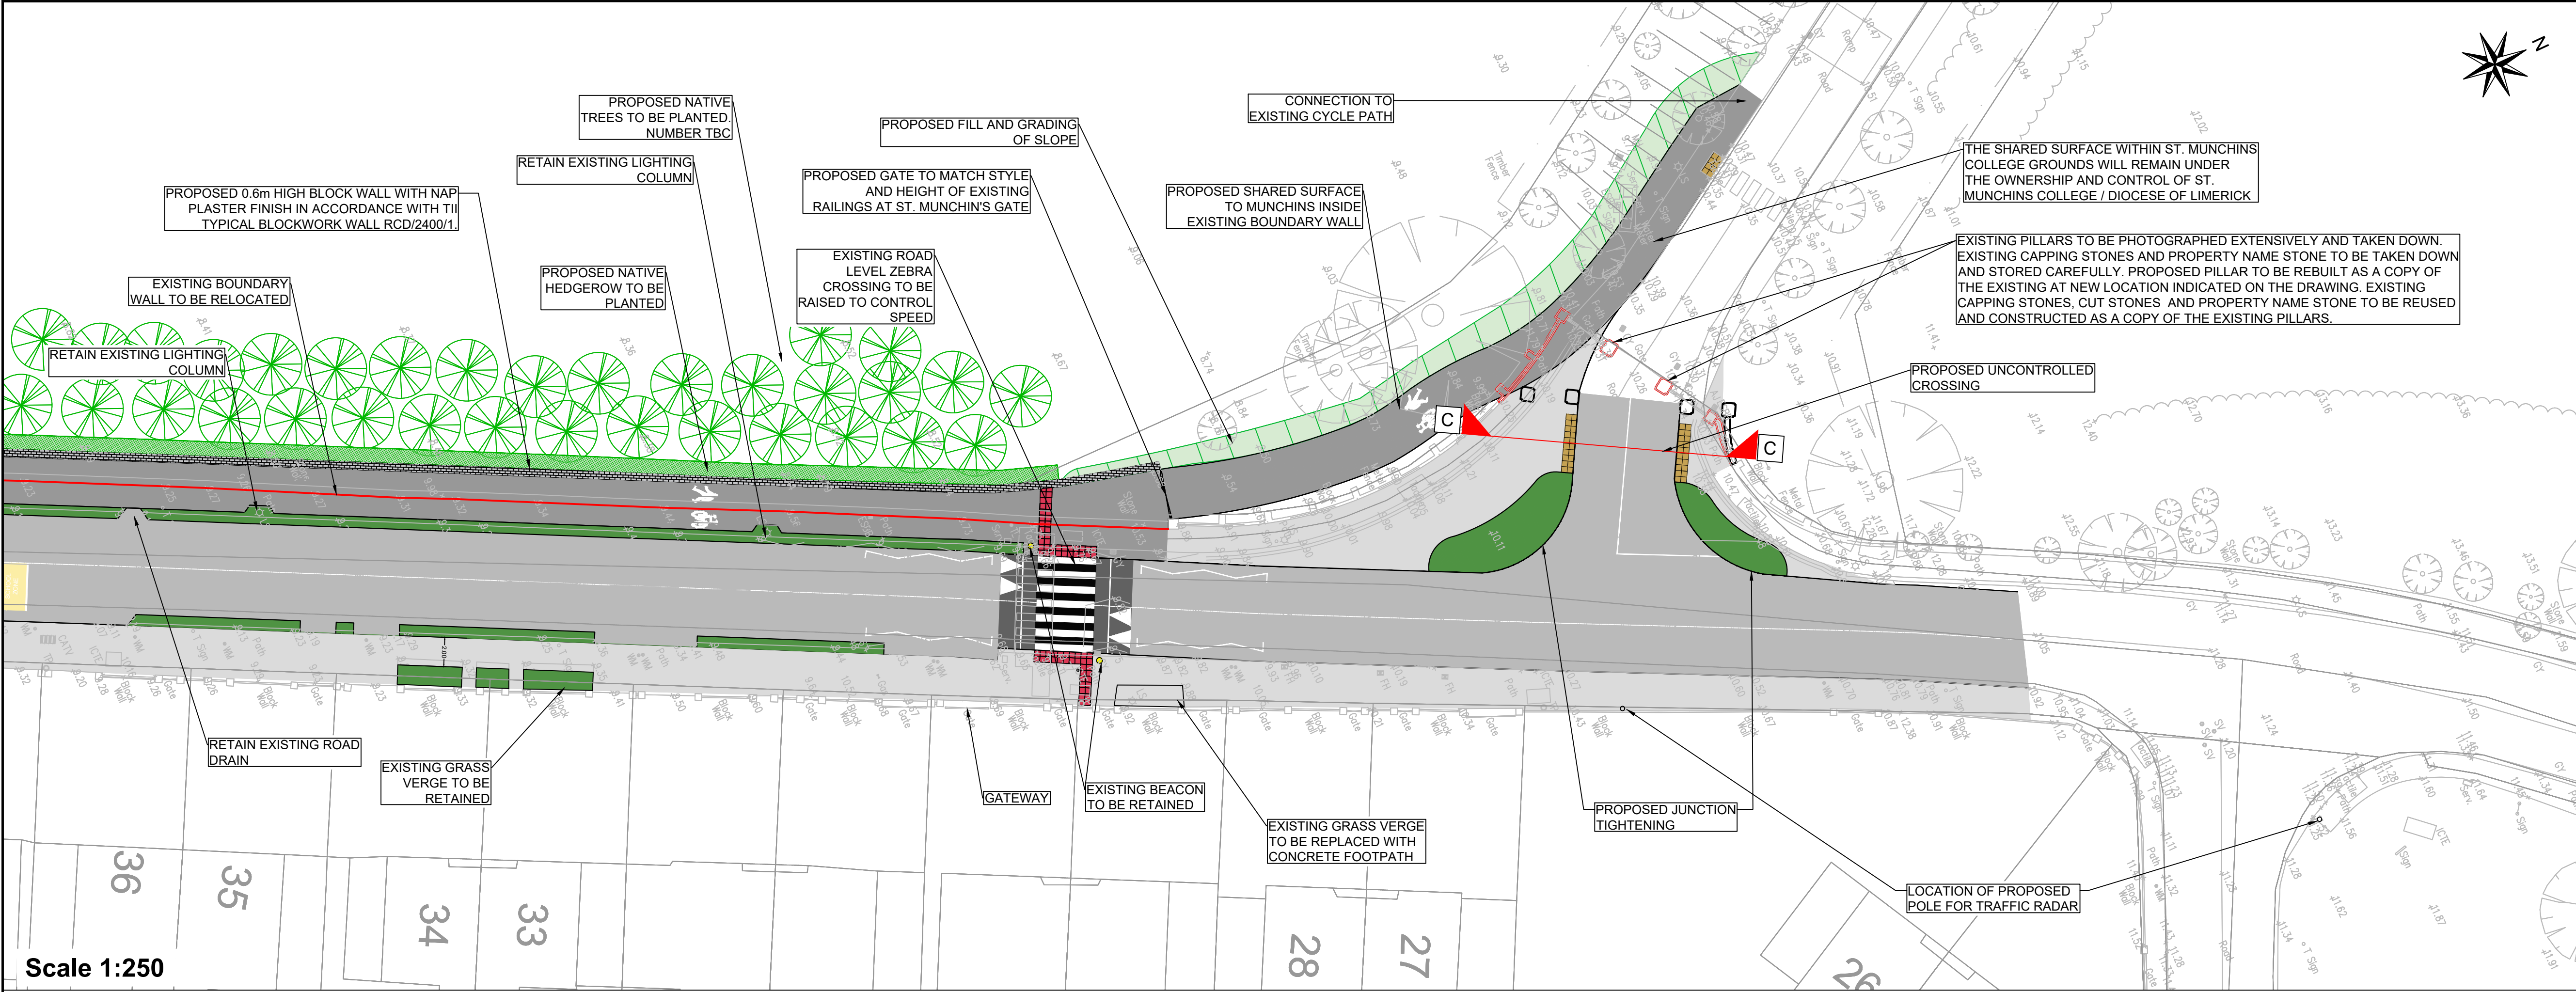

Scale 1:250

PLATE NO. 003

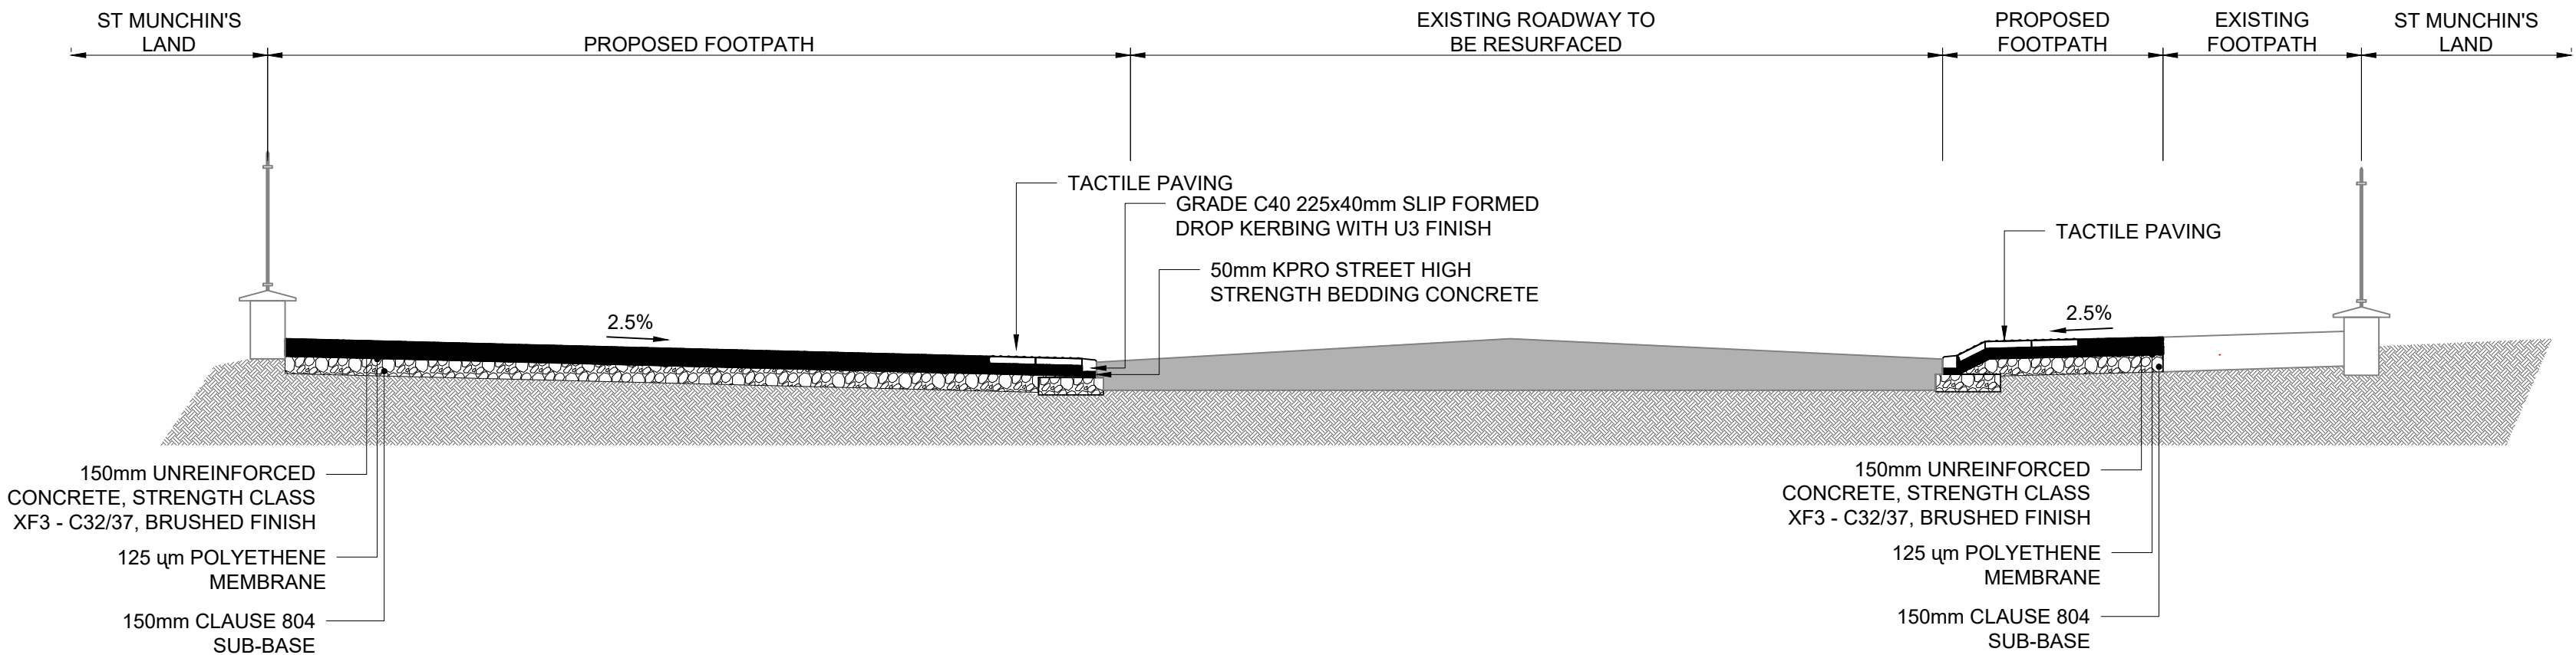

- Notes**
1. Levels are in metres O.D. and refer to Malin Head Datum.
 2. Dimensions are in millimetres unless otherwise stated.
 3. Figured dimensions only to be used. If in doubt check with the Engineer in advance of construction.
 4. For Existing Electrical and Telecom Services contact the relevant utility provider.
 5. Existing Services are based on record drawings and should not be deemed to be inclusive of all.
 6. Services should be located on site by the Contractor prior to commencement of excavation.
 7. The Contractor shall consult with utility companies and carry out investigative works to locate all services prior to all excavations.
 8. Where parking spaces are not provided, Parking Restrictions-Double Yellow Line(RRM 008) shall be used along the length of the Road.
 9. Public lighting to comply with LCCC Public Lighting Specification.
 10. All road markings shall be in accordance with The Department of Transport Traffic Signs Manual (TSM), Chapter 7 and be agreed with LCCC Roads Department at detailed design stage.
 11. All signage shall be in accordance with Department of Transport Traffic Signs Manual (TSM) and shall be agreed with LCCC Roads Department at detailed design stage.

Legend

Proposed Shared Surface

Proposed Low Level Planting

Proposed Concrete Footpath/Ramp

Proposed Anti Skid Surfacing

Existing Road to be Resurfaced

Tree

Beacon

Lamp Post

Tactile Paving

Shergan School Zone Pencil Bollard

Slip Formed Kerb

Proposed Block and Stone Wall

© Ordnance Survey Ireland. All Rights Reserved.
Licence No. 2019/09/CCMA/Limerick City & County Council

REV	DATE	DRN	DESCRIPTION	CHK	APD
B	08-2023	ANN	REVISED AFTER PART 8	KB	BL

REVISIONS

Copyright Ryan Hanley
This drawing must not be reproduced in any form without the prior written consent of Ryan Hanley Consulting Engineers

DRAWING STATUS

☐ PRELIMINARY ☒ CONTRACT ☐ TENDER ☐ CONSTRUCTION

☐ FOR APPROVAL ☐ FOR YOUR INFORMATION ☐ AS CONSTRUCTED ☐ DRAFT

RYAN HANLEY
CONSULTING ENGINEERS
1 Galway Business Park,
Dangan, Galway,
H91A3EF (Head Office).
Tel: (091) 587116
Email: info@ryanhanely.ie
Web: www.ryanhanely.ie
DUBLIN - GALWAY - CASTLEBAR - CORK

CLIENT


PROJECT

Corbally Active Travel Scheme

TITLE

**Part 8 Planning Drawings
Corbally Road**

SCALE @ A1	DATE	DRAWN	CHECKED	CHECKED	APPROVED
As Shown	MAY 2023	KB	BL	PS	
JOB No.	CAD FILE PATH	DRAWING No.	REV.		
2577	04/DD/01	PD0003	B		

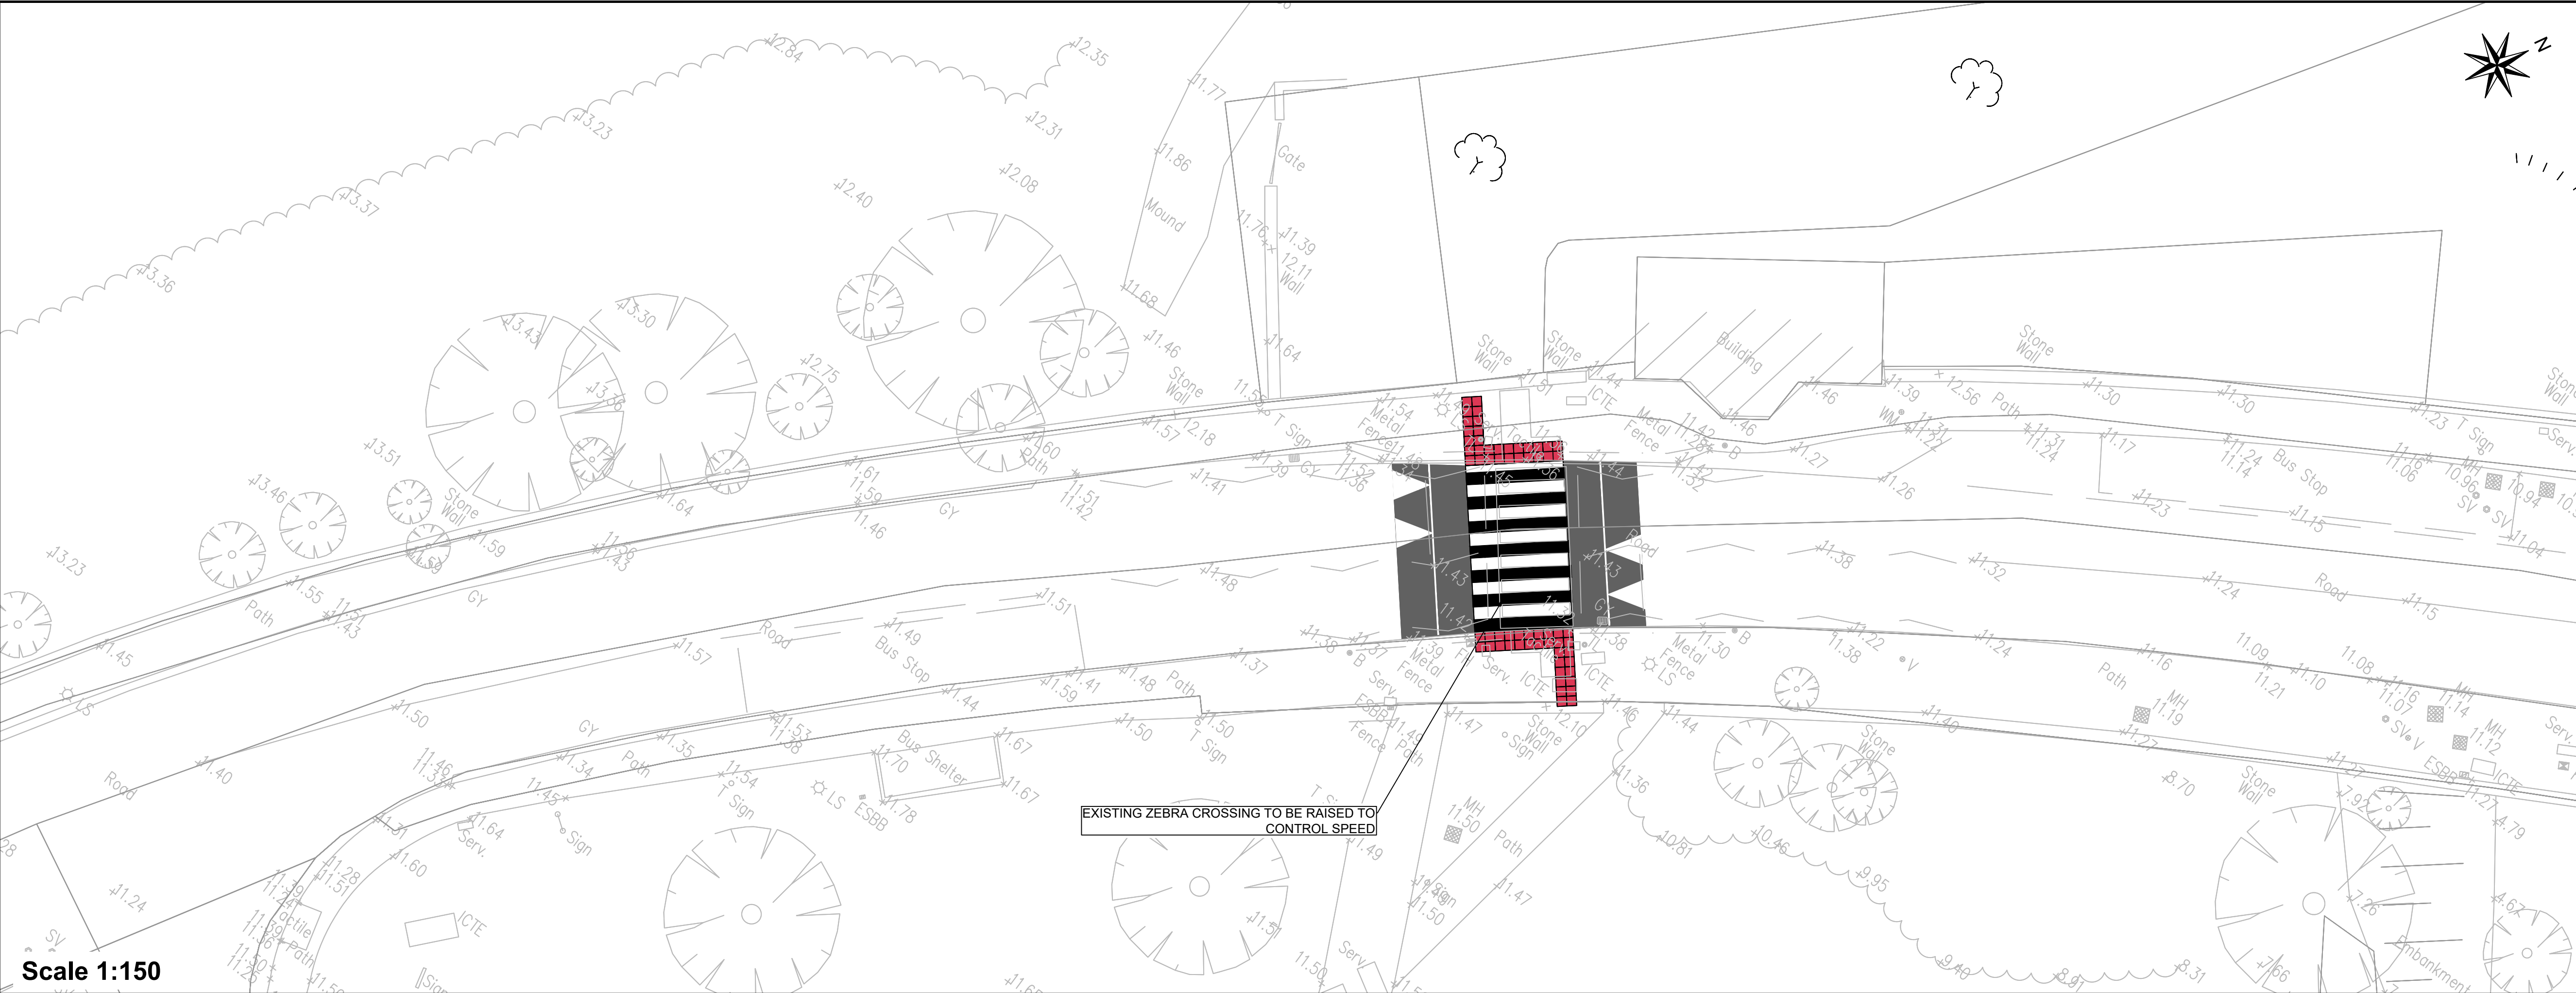

Scale 1:150

PLATE NO. 004

- Notes**
1. Levels are in metres O.D. and refer to Malin Head Datum.
 2. Dimensions are in millimetres unless otherwise stated.
 3. Figured dimensions only to be used. If in doubt check with the Engineer in advance of construction.
 4. For Existing Electrical and Telecom Services contact the relevant utility provider.
 5. Existing Services are based on record drawings and should not be deemed to be inclusive of all.
 6. Services should be located on site by the Contractor prior to commencement of excavation.
 7. The Contractor shall consult with utility companies and carry out investigative works to locate all services prior to all excavations.
 8. Where parking spaces are not provided, Parking Restrictions-Double Yellow Line(RRM 008) shall be used along the length of the Road.
 9. Public lighting to comply with LCCC Public Lighting Specification.
 10. All road markings shall be in accordance with The Department of Transport Traffic Signs Manual (TSM),Chapter 7 and be agreed with LCCC Roads Department at detailed design stage.
 11. All signage shall be in accordance with Department of Transport Traffic Signs Manual (TMS) and shall be agreed with LCCC Roads Department at detailed design stage.

Legend

Proposed Shared Surface

Proposed Low Level Planting

Proposed Concrete Footpath/Ramp

Proposed Anti Skid Surfacing

Existing Road to be Resurfaced

Tree

Beacon

Lamp Post

Tactile Paving

Shergan School Zone Pencil Bollard

Slip Formed Kerb

Proposed Block and Stone Wall

© Ordnance Survey Ireland. All Rights Reserved.
Licence No. 2019/09/CCMA/Limerick City & County Council

B	08-2023	ANN	REVISED AFTER PART 8	KB	BL
REV	DATE	DRN	DESCRIPTION	CHK	APD

REVISIONS					
Copyright Ryan Hanley This drawing must not be reproduced in any form without the prior written consent of Ryan Hanley Consulting Engineers					

DRAWING STATUS	☐ PRELIMINARY	☒ CONTRACT	☐ TENDER	☐ CONSTRUCTION
	☐ FOR APPROVAL	☐ FOR YOUR INFORMATION	☐ AS CONSTRUCTED	☐ DRAFT

RYAN HANLEY

CONSULTING ENGINEERS

1 Galway Business Park,
Dangan, Galway,
H91A3EF (Head Office).

Tel:(091) 587116
Email: info@ryanhhanley.ie
Web: www.ryanhhanley.ie

DUBLIN - GALWAY - CASTLEBAR - CORK

CLIENT

PROJECT

Corbally Active Travel Scheme

TITLE

Part 8 Planning Drawings
Corbally Road

Sheet 4 of 4				
SCALE @ A1	DATE	DRAWN	CHECKED	APPROVED
As Shown	MAY 2023	KB	BL	PS
JOB No.	CAD FILE PATH	DRAWING No.	REV.	
2577	04/DD/01	PD0004	B	