


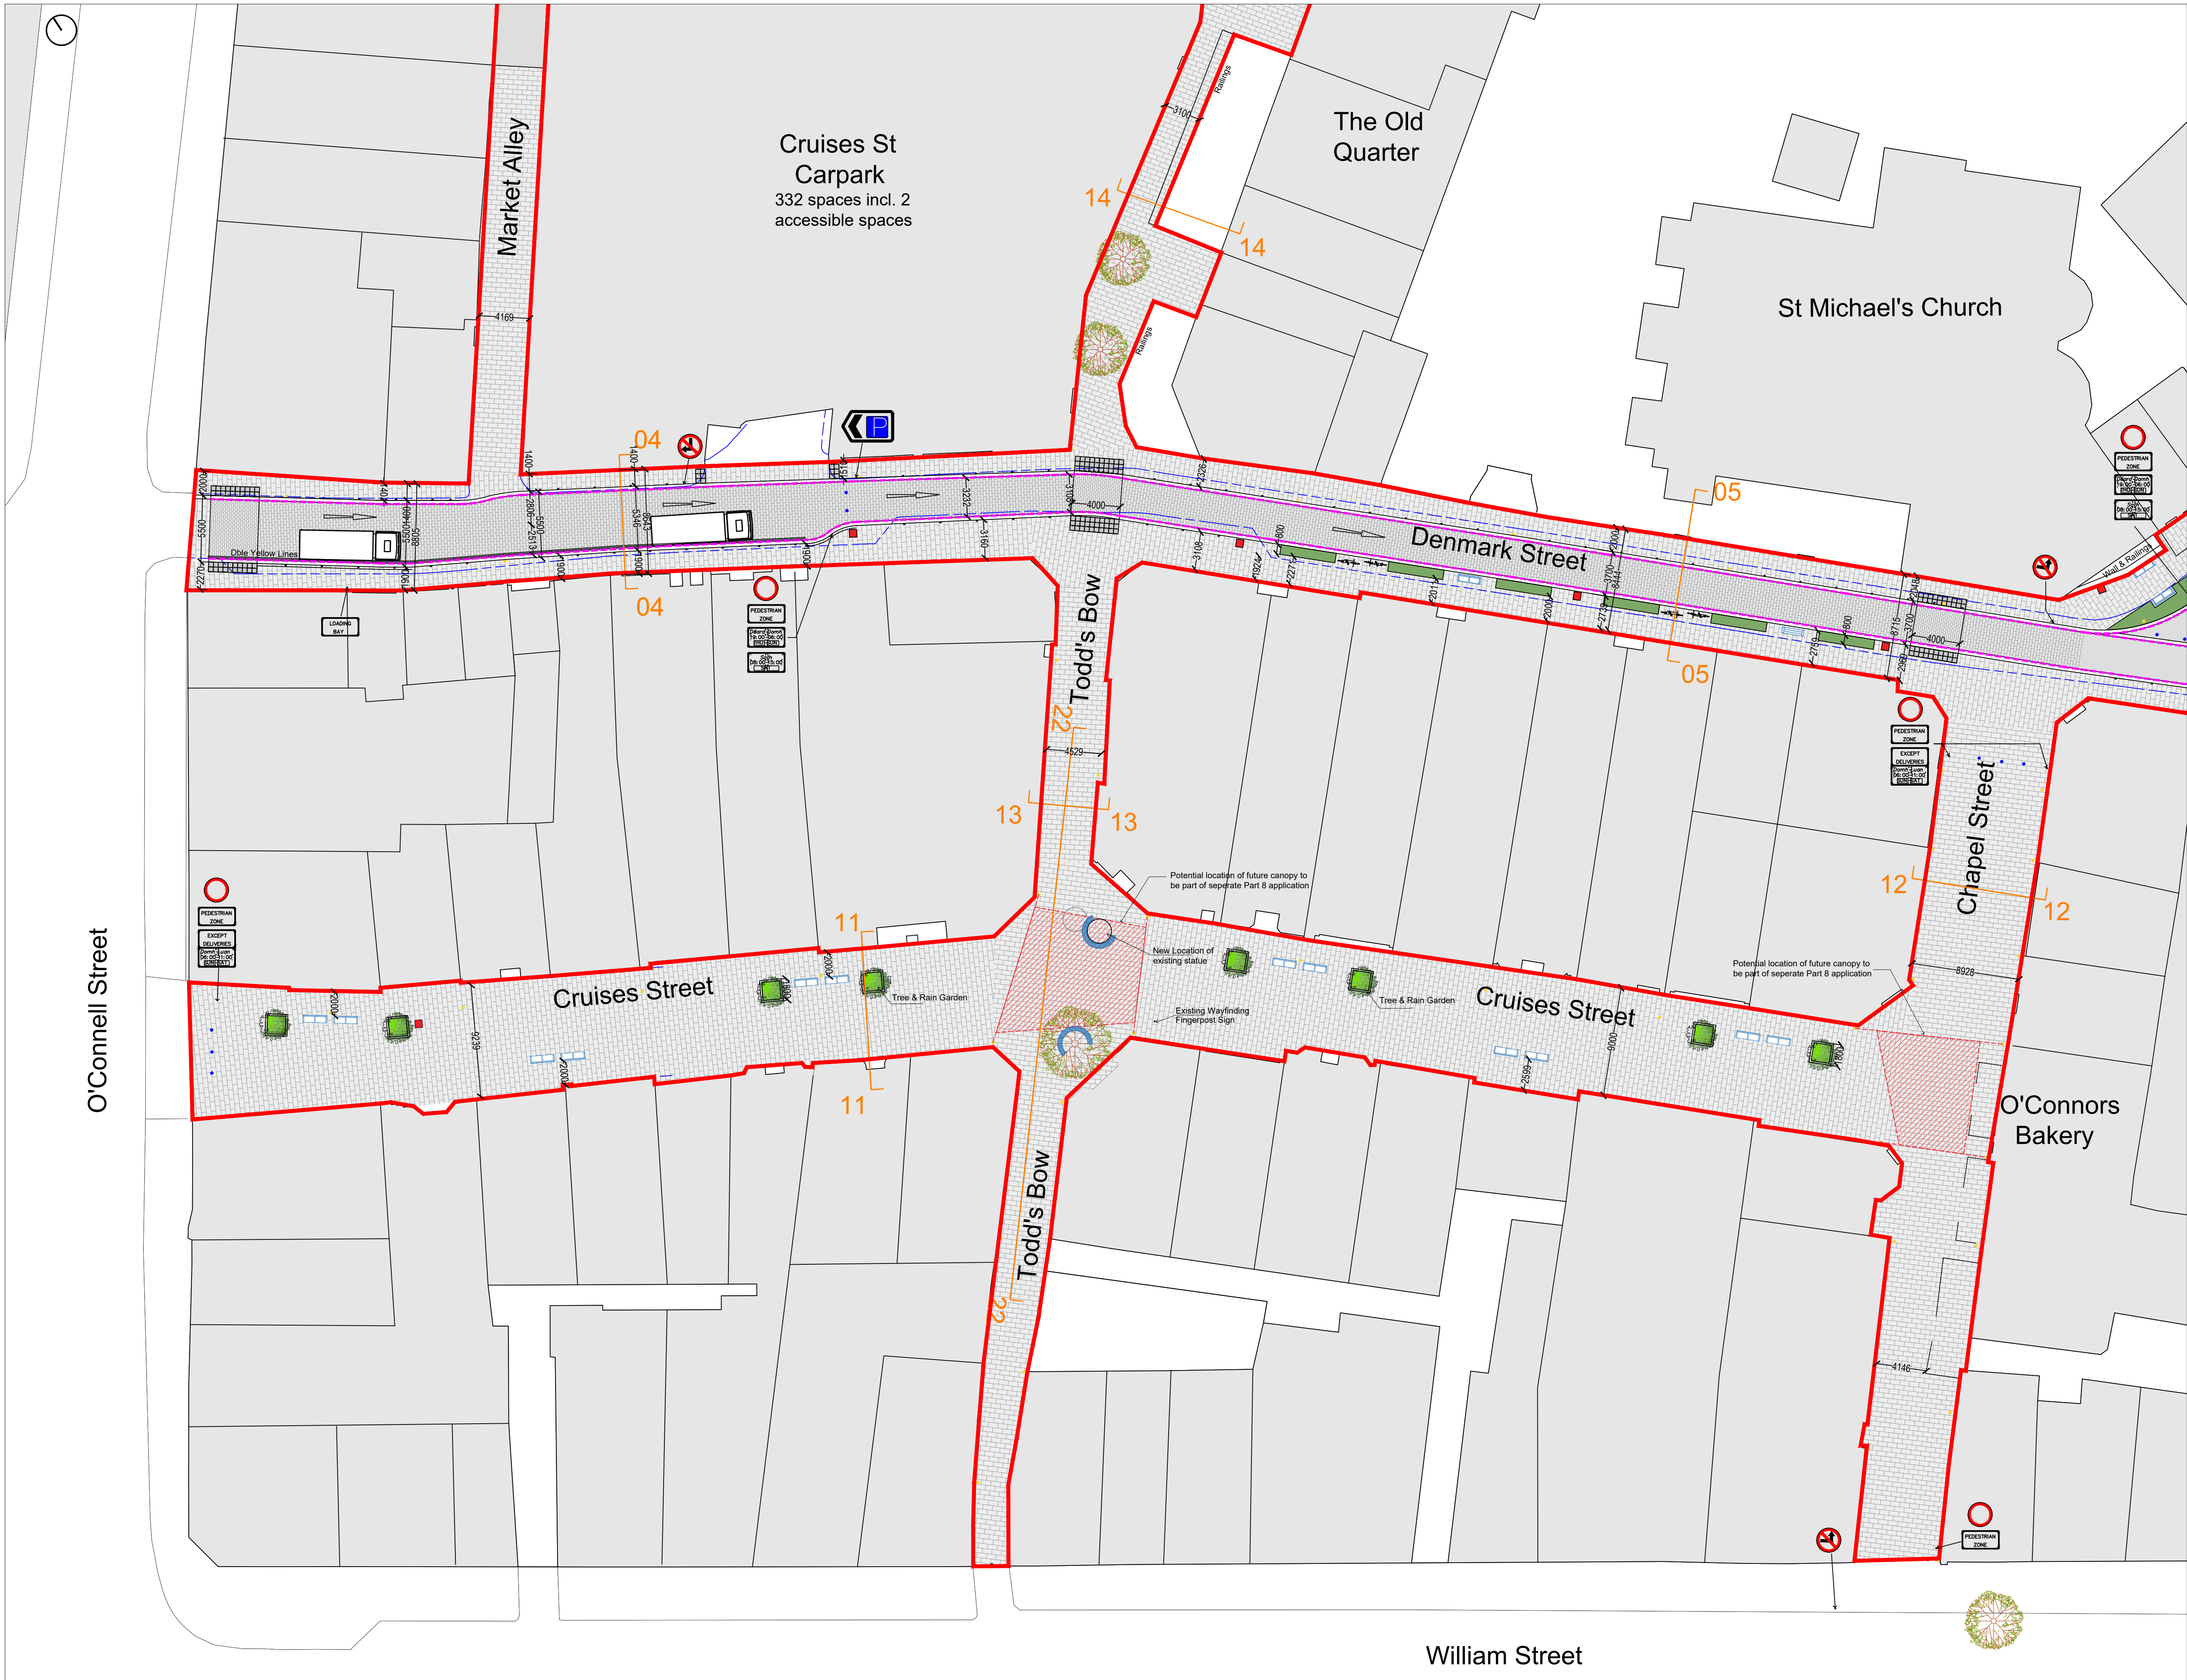

Proposed Layout

**COPYRIGHT:**  
The design and details shown on this drawing are applicable to their project only and may not be reproduced in whole or in part or be used for any other project or purpose without the written permission of Limerick City and County Council with whom copyright resides.  
**DO NOT SCALE** from this drawing. Use figured dimensions.  
Contractor to check all dimensions on site prior to commencement of works. Any discrepancies are to be referred to the ARCHITECT.

© National Mapping Division of Tailte Éireann . All rights reserved. Licence number CYAL50441417

**LEGEND**

- Site Boundary
- Protected Structure
- NIAH Structure
- Existing Tree
- Proposed Tree
- Existing Kerb
- Proposed Kerb
- Proposed Flush Kerb/ Dashed Kerb
- Automated Bollards
- Demountable Bollards
- Lamp Posts
- Road Sign
- Litter Bin
- Ground Planting
- Permeable Surface
- Bench Seating
- Seating with Backrest and Armrest
- Paving Material 1 - Pedestrian Zone
- Paving Material 2 - Carriageway
- Paving Material 3 - Courtesy Crossing
- Paving Material 4 - Dark Kerb/ Flush Dark Kerb
- Paving Material 6 - Junctions & High Traffic Paving
- Paving Material 7 - Indicative Location of Medieval City Walls to be Represented Through Paving

**KEY PLAN**



**NOTES**

- Street direction arrows are indicative only and do not represent proposed road markings.

**REVISIONS**

| DATE | REV | BY | CH | DESCRIPTION |
|------|-----|----|----|-------------|
|      |     |    |    |             |
|      |     |    |    |             |
Comhairle Cathrach  
& Contae Luimnigh  
Limerick City  
& County Council  
Limerick City and County Council  
Development Management and Place Making  
Merchants Quay  
Limerick

PROJECT:  
Market Quarter & Cruises Street  
STAGE:  
Preliminary  
DRAWING TITLE:  
Proposed Layout - Sheet 4

|                       |                     |
|-----------------------|---------------------|
| DRAWN: CD             | DATE: 09/05/25      |
| CHECKED: -            | JOB NO: PR4_DD 0046 |
| SCALE AT A1: 1:250    | STATUS: -           |
| DRAWING NO: MQCS 1017 | REVISION: -         |