


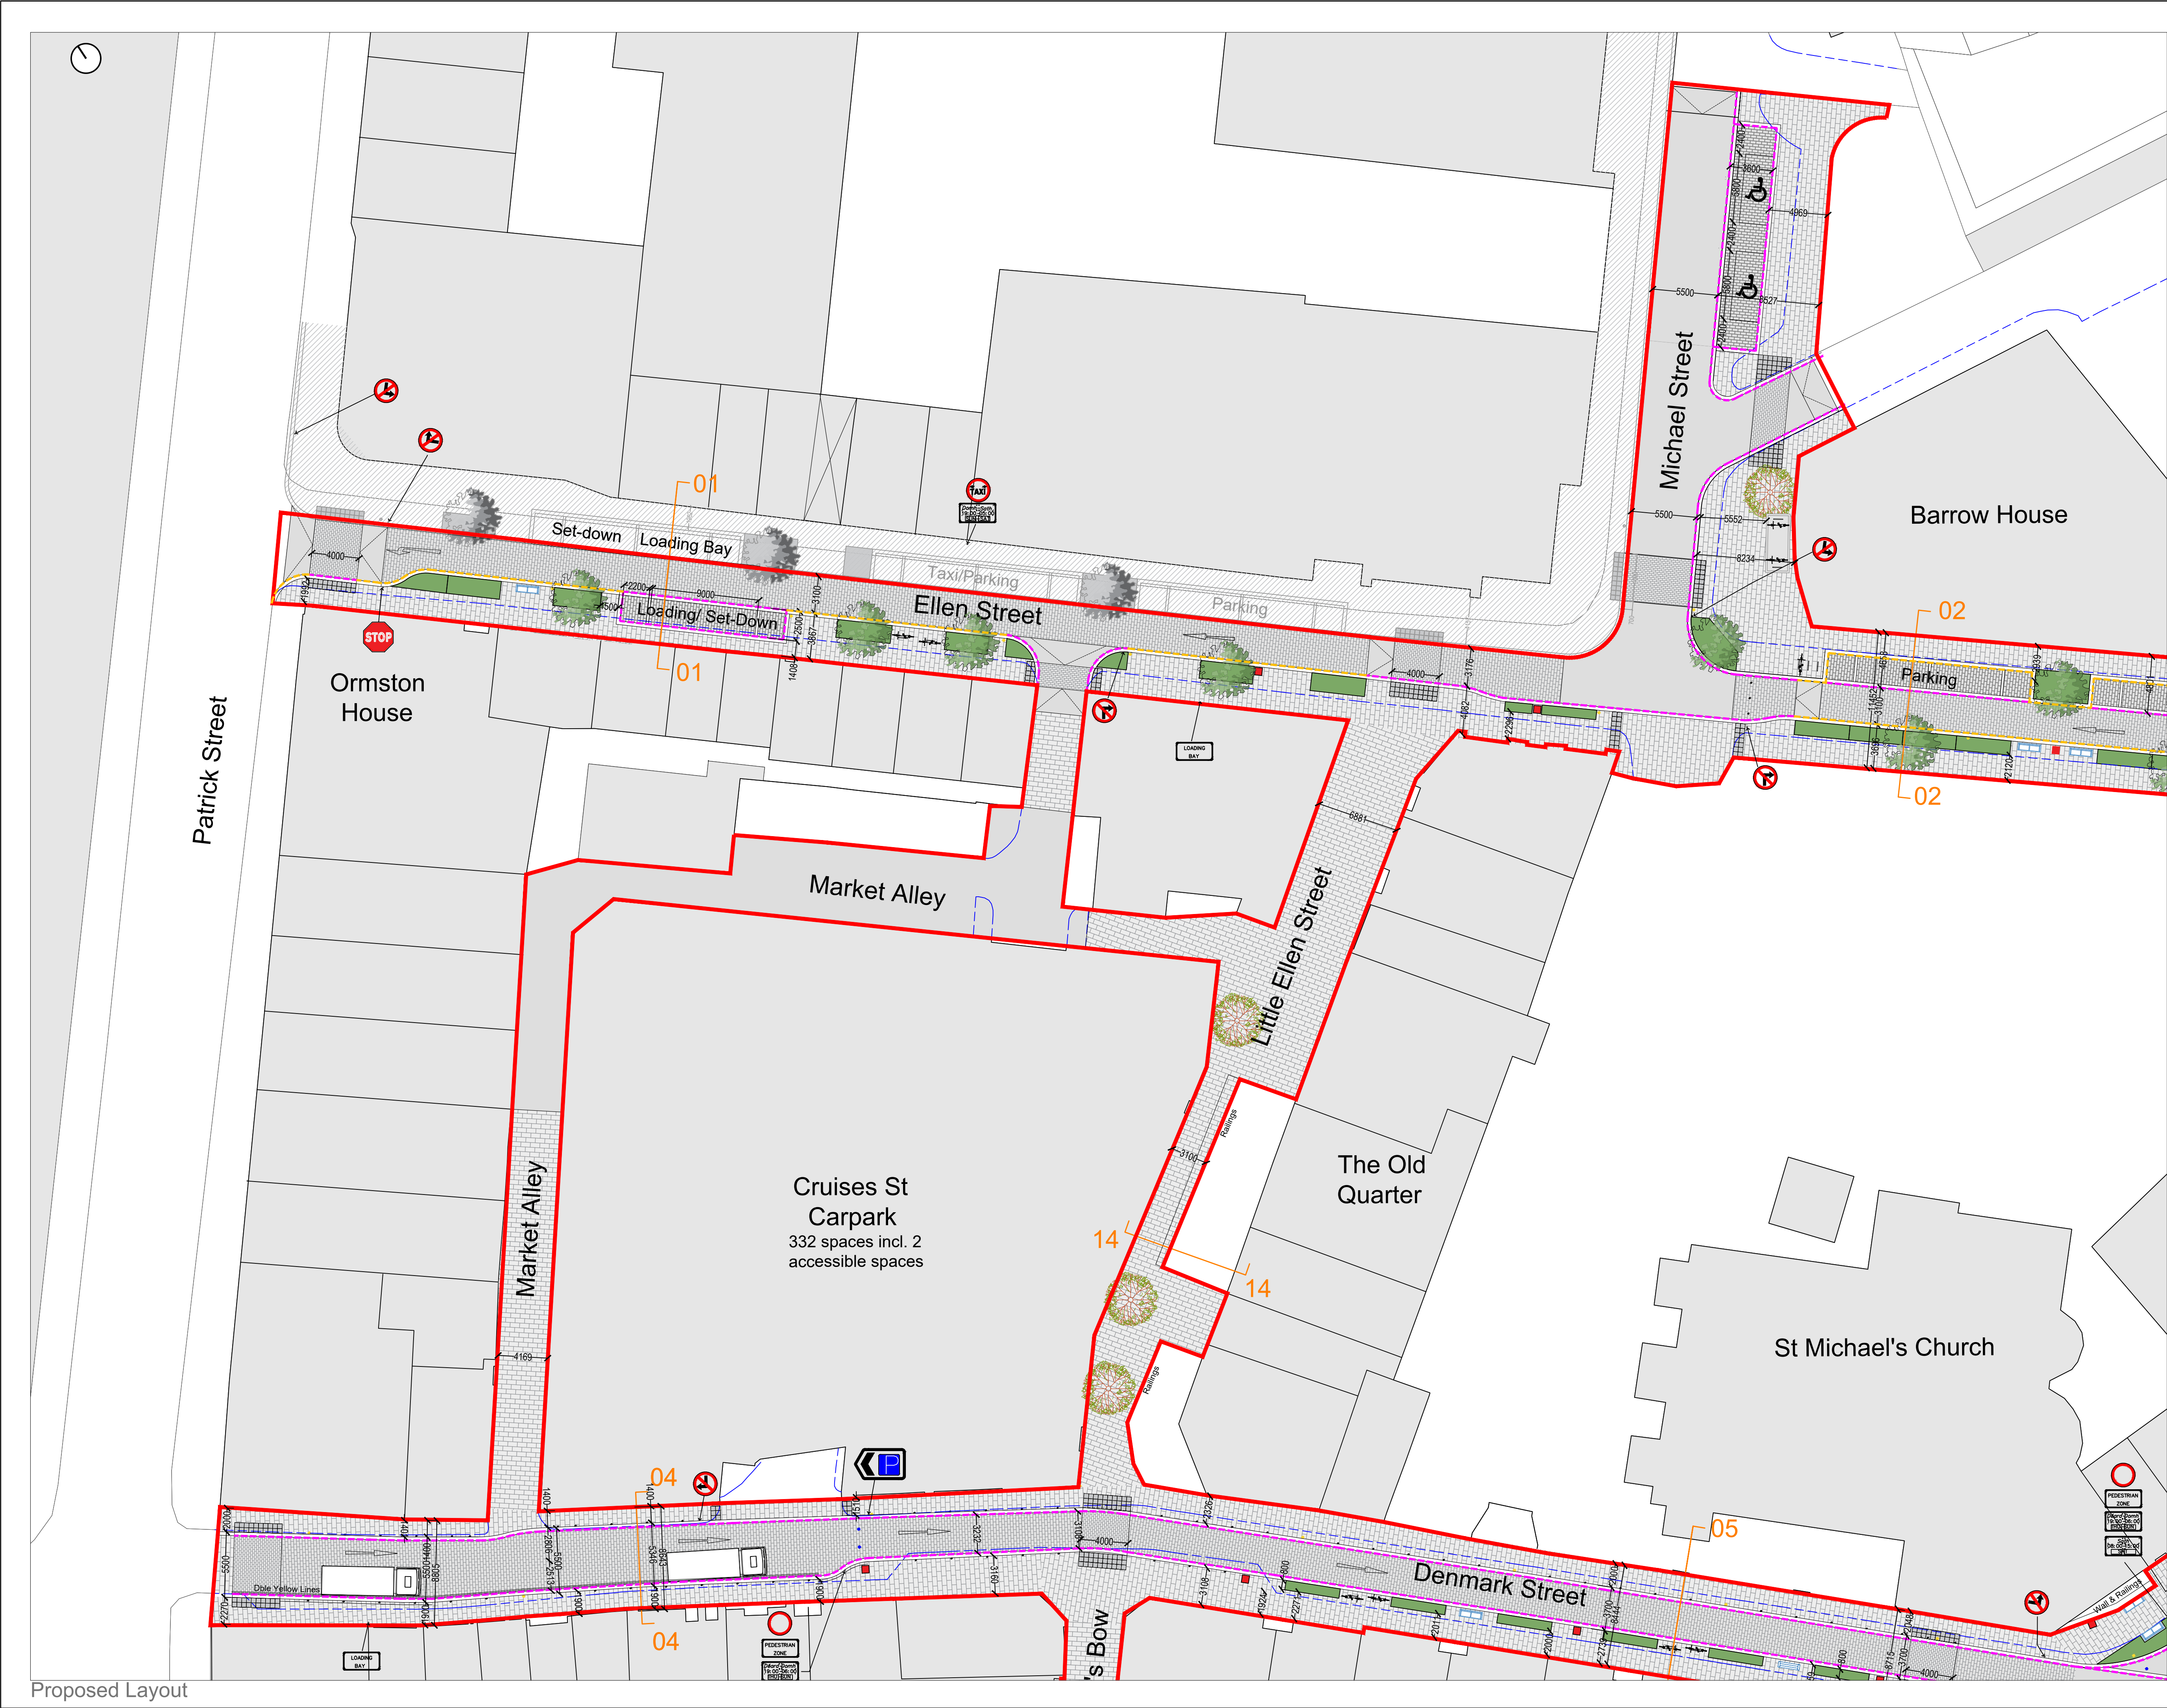

Proposed Layout

COPYRIGHT:
The design and details shown on this drawing are applicable to their project only and may not be reproduced in whole or in part or be used for any other project or purpose without the written permission of Limerick City and County Council with whom copyright resides.
DO NOT SCALE from this drawing. Use figured dimensions.
Contractor to check all dimensions on site prior to commencement of works. Any discrepancies are to be referred to the ARCHITECT.

© National Mapping Division of Tailte Éireann . All rights reserved. Licence number CYAL50441417

LEGEND

- Site Boundary
- Protected Structure
- NIAH Structure
- Existing Tree
- Proposed Tree
- Existing Kerb
- Proposed Kerb
- Proposed Flush Kerb/ Dashed Kerb
- Automated Bollards
- Demountable Bollards
- Lamp Posts
- Road Sign
- Litter Bin
- Ground Planting
- Permeable Surface
- Bench Seating
- Seating with Backrest and Armrest
- Paving Material 1 - Pedestrian Zone
- Paving Material 2 - Carriageway
- Paving Material 3 - Courtesy Crossing
- Paving Material 4 - Dark Kerb/ Flush Dark Kerb
- Paving Material 6 - Junctions & High Traffic Paving
- Paving Material 7 - Indicative Location of Medieval City Walls to be Represented Through Paving

KEY PLAN



NOTES

- Street direction arrows are indicative only and do not represent proposed road markings.

REVISIONS

DATE	REV	BY	CH	DESCRIPTION

Comhairle Cathrach & Contae Luimnigh
Limerick City & County Council
Development Management and Place Making
Merchants Quay
Limerick

PROJECT:
Market Quarter & Cruises Street
STAGE:
Preliminary
DRAWING TITLE:
Proposed Layout - Sheet 1

DRAWN: CD	DATE: 09/05/25
CHECKED: -	JOB NO: PR4_DD 0046
SCALE AT A1: 1:250	STATUS: -
DRAWING NO: MQCS 1014	REVISION: -