


STONETOWN TERRACE NORTH BOUNDARY ELEVATION - SCALE 1:50 @A1 01  
2010

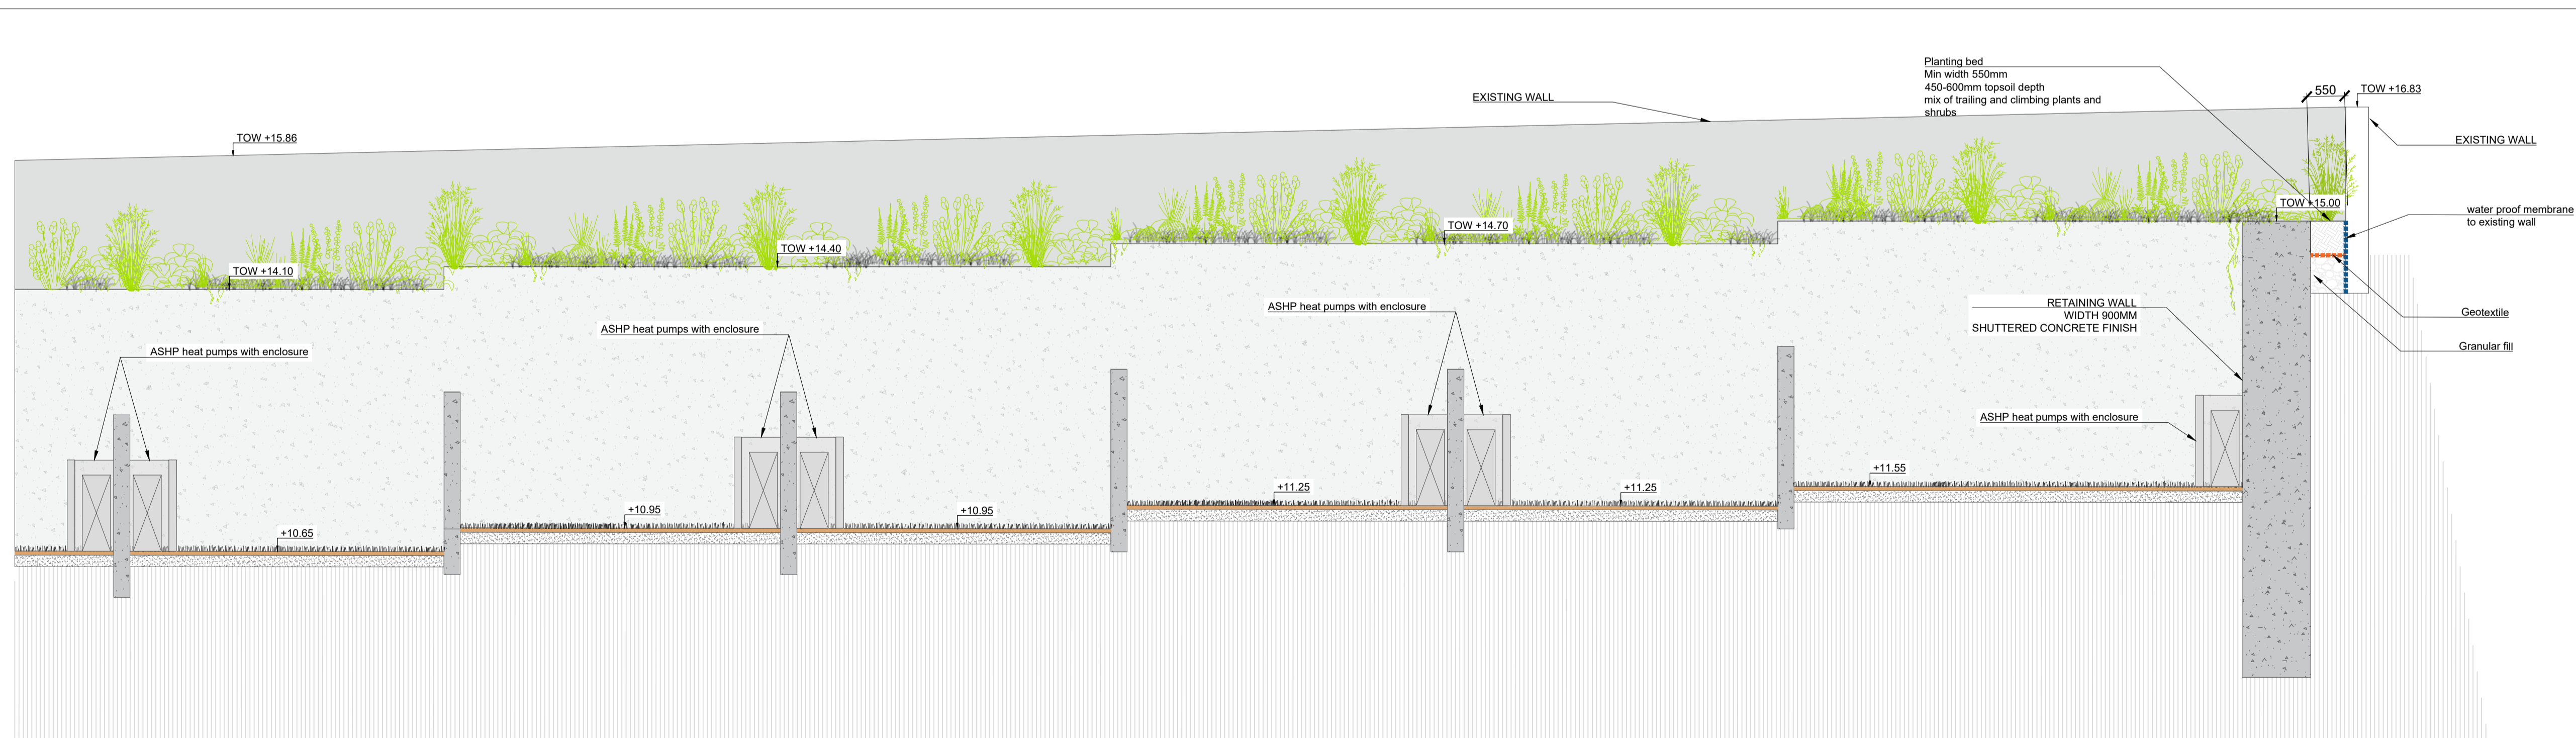

STONETOWN TERRACE WEST BOUNDARY ELEVATION - SCALE 1:50 @A1 02  
2010

NOTES:  
All dimensions are in millimeters unless otherwise stated and shall be checked and confirmed by the contractor on site. Any discrepancies shall be immediately reported to the landscape architect. Work to figured dimensions only. Do not scale from drawing. Do Not Scale. Use Figured Dimensions Only. Not for Construction Purposes unless Specifically Marked. © This Drawing is Copyright of Mitchell + Associates.  
www.mitchell.ie info@mitchell.ie +353 1 454 5066

REV	DESCRIPTION	DATE
P02	RFI Response	19/05/26
P01	RFI Response	11/05/26

Mitchell + Associates

PROJECT TITLE:  
Cleevs  
CLIENT:  
LTT

DRAWING NAME:  
Landscape sections 08  
DRAWING NUMBER:  
2010

JOB NUMBER:  
LCLE001  
STATUS:  
Planning

DRAWN:  
AER  
CHECKED:  
PB  
SCALE:  
1:50 @A1