
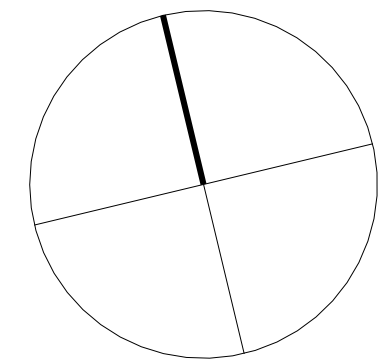
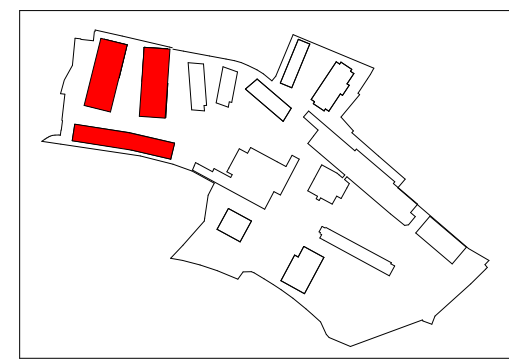


**KEY**

- PHASE II APPLICATION BOUNDARY
- COMMUNAL AMENITY SPACE
- +5.70 SPOT HEIGHT

**NOTES:**  
 Dimensions are not to be scaled from this drawing.  
 Drawing only to be used for the purposes it was issued for.  
 Landscape, public realm and neighbouring buildings shown indicatively.  
 Existing building plans and elevations are based on survey information drawings received on 11.09.2020  
 GEODATA-Measured Buildings Survey (Blocks 1-14)

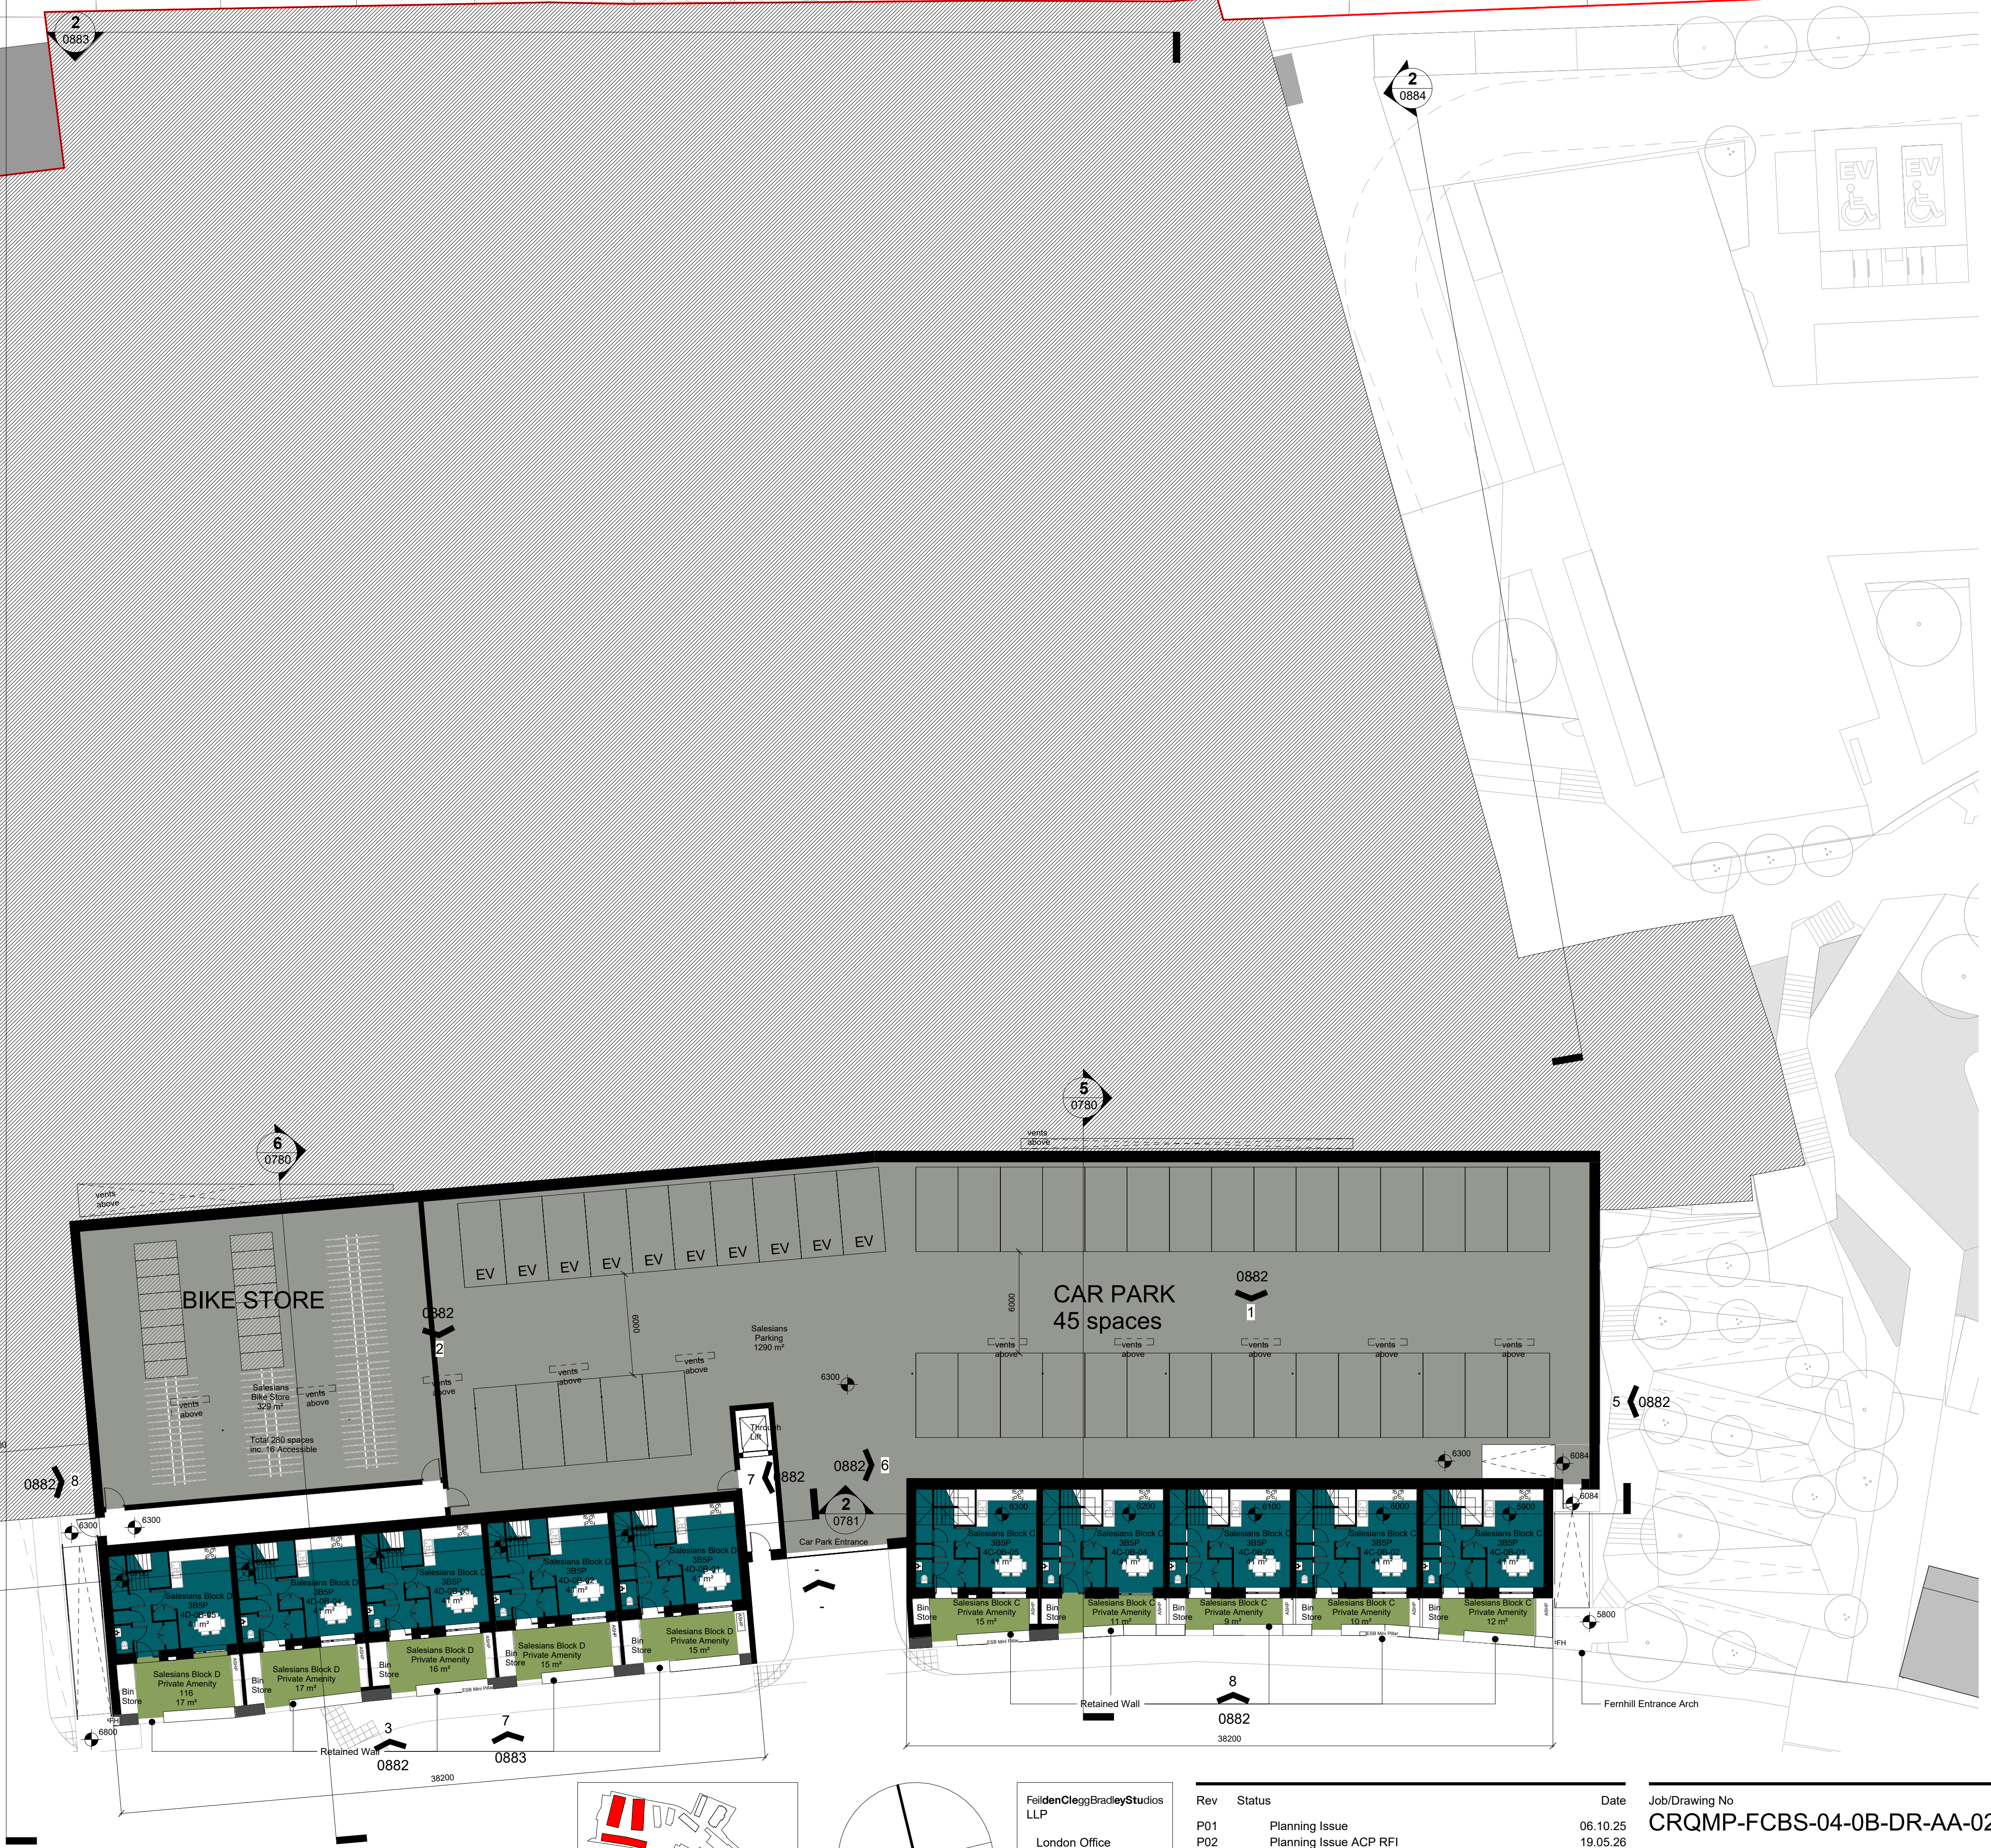

FeldenCleggBraceleyStudios  
 LLP  
 London Office  
 Tottenham Street  
 London  
 W1T 4RG  
 t +44 20 7323 5737  
 e london@fcbstudios.com

Rev	Status
P01	Planning Issue
P02	Planning Issue ACP RFI

Date
06.10.25
19.05.26

Job/Drawing No  
**CRQMP-FCBS-04-0B-DR-AA-0230 P02**  
 Cleeves Limerick  
 SALESIANS-Proposed GA Plan Level 0B

Scale As indicated@A1  
 Date 01/08/2025  
 Drawn London  
 Checked GW  
 FCBS project no 2027

Do not scale All dimensions to be checked on site